


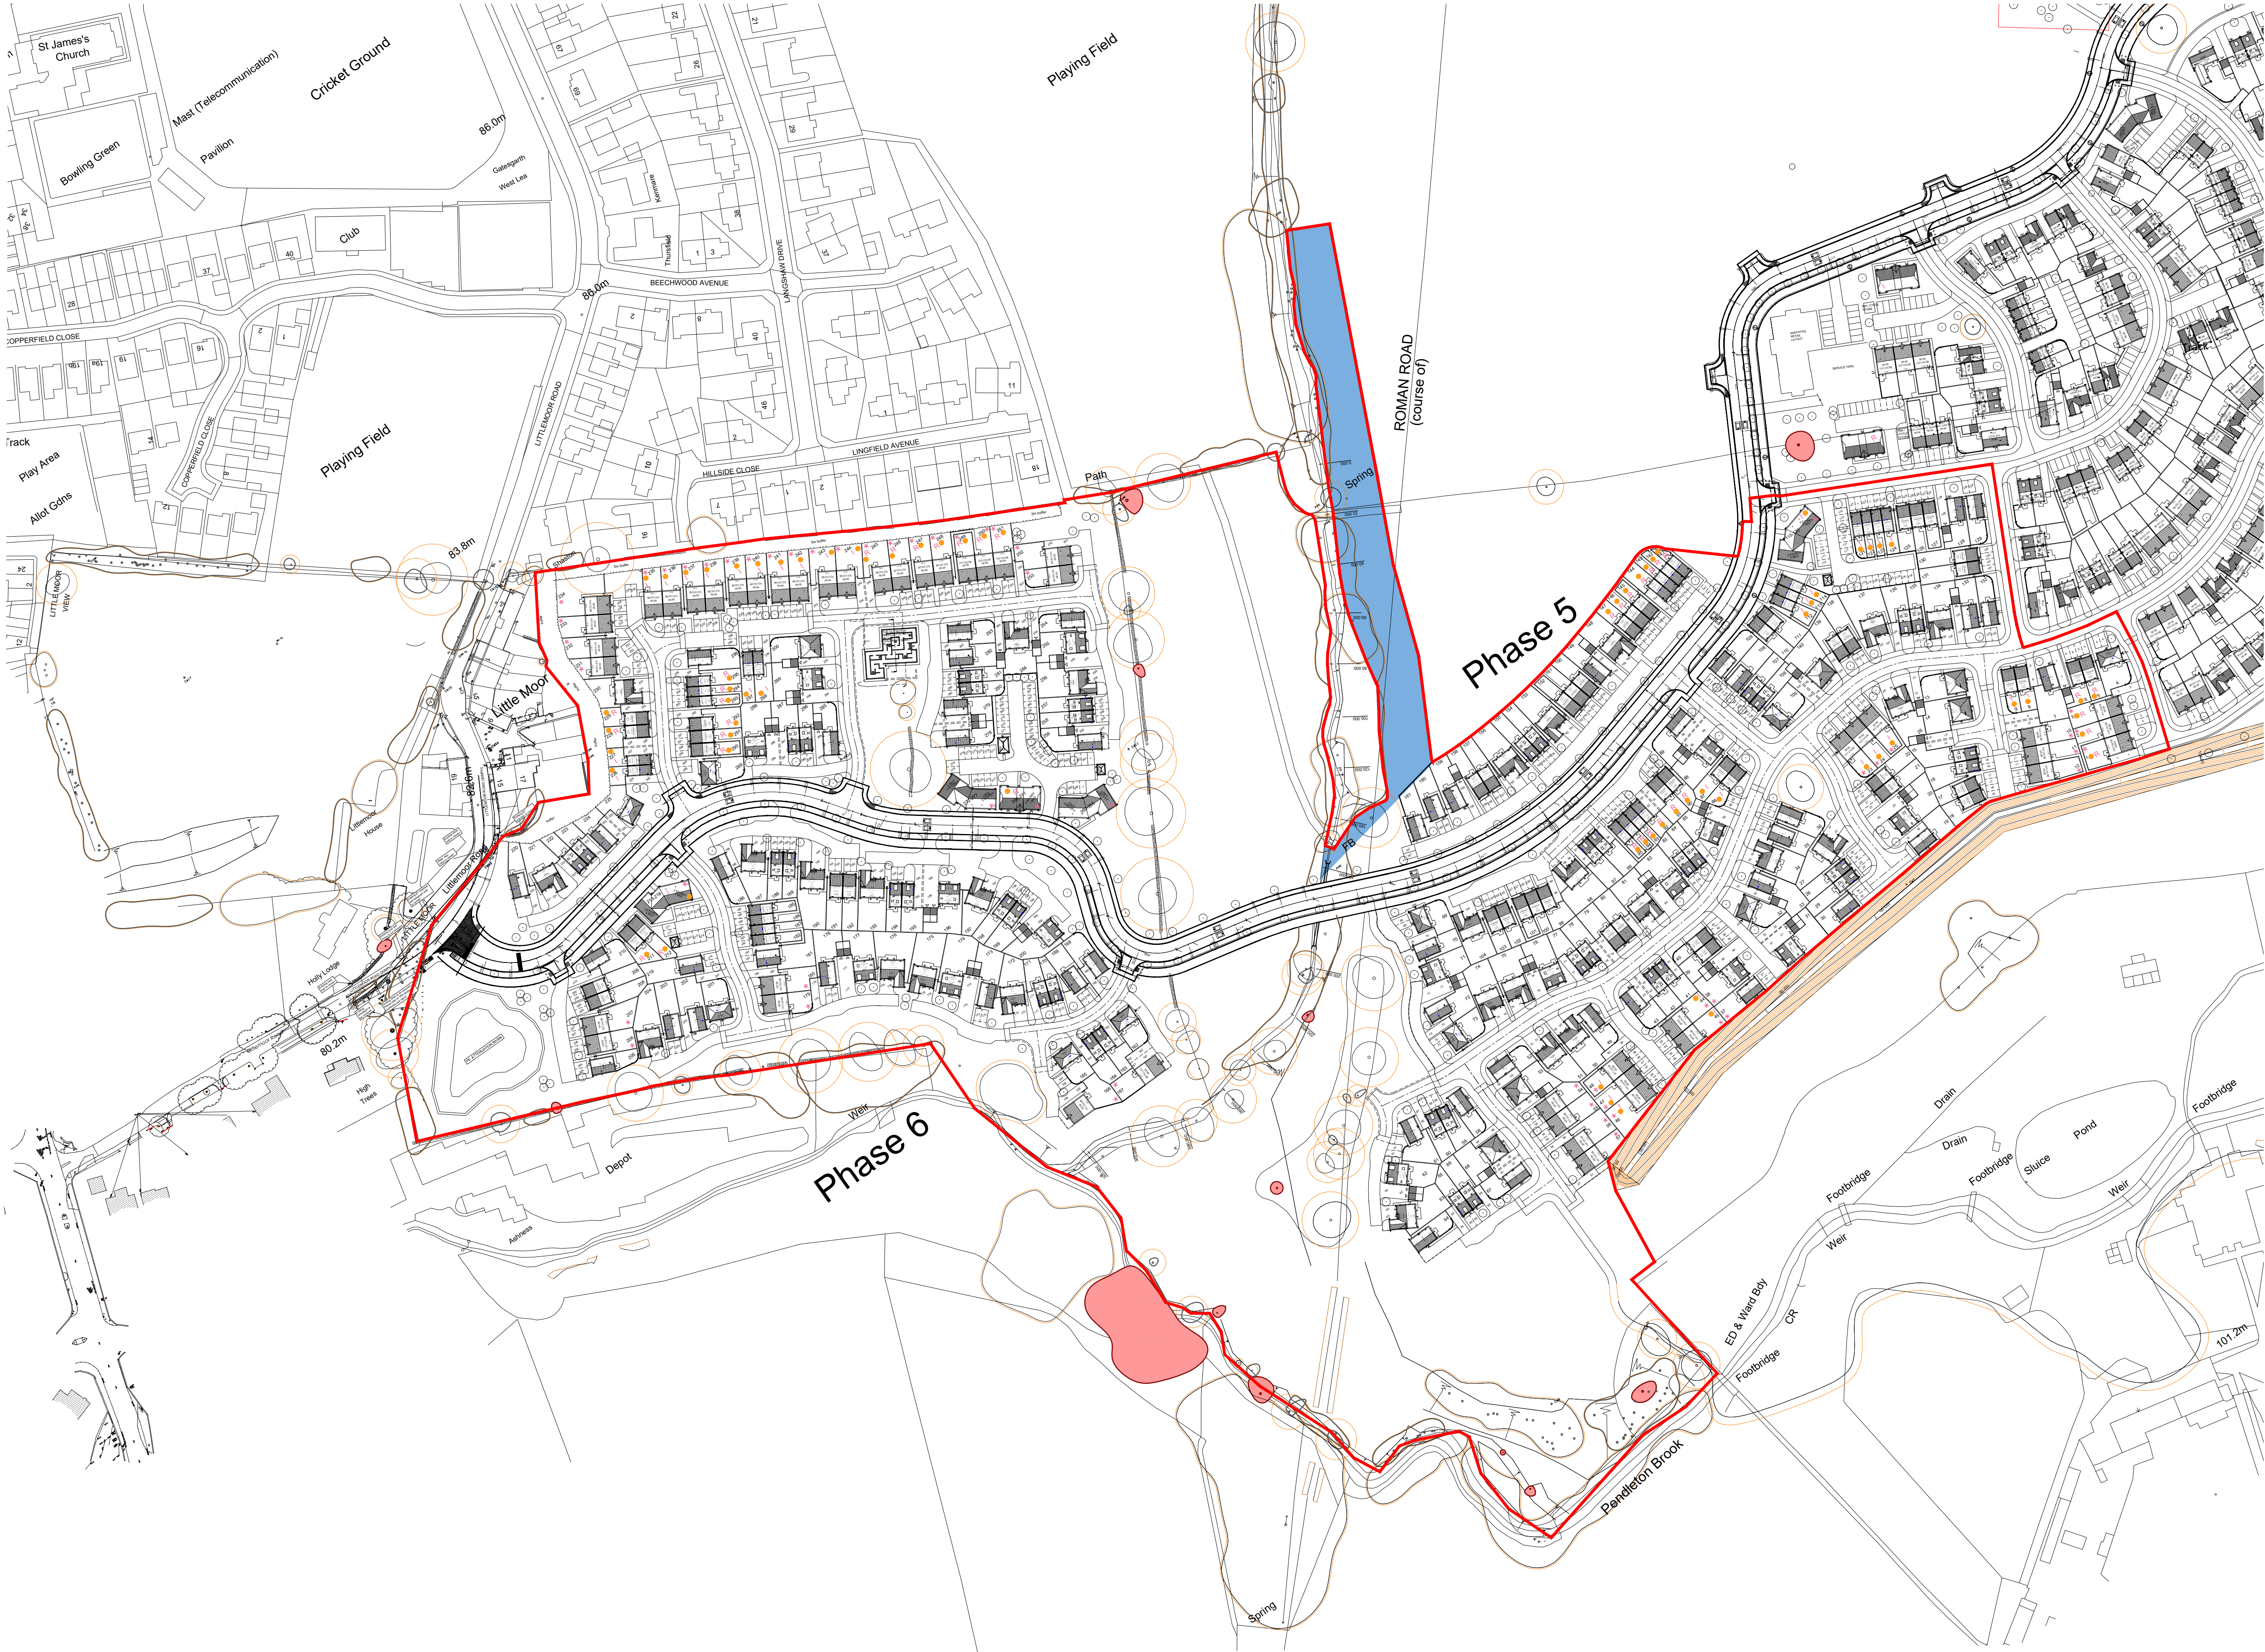

Higher Standen Farm (Phases 5 & 6)

Revision:		By:	Date:
A	Amended to Client comments	RL	21.02.22
B	Land retained by Trustees added	RL	10.03.22
C	Red edge amended to Trustees Comments	RL	15.03.22

4 Marina Way, Pennington Wharf, Plank Lane, Leigh, WNY 4EZ
Tel: 01925 747615

e-mail: enquiries@baldwin.design
www.baldwin.design

Client:

Taylor Wimpey

Project Title:

Residential Development

Address:

Higher Standen Farm, Clitheroe

Drawing Title:

Proposed Composite Layout Phases 5 & 6

Drawing No:

TW/HSF/CSL/5&6/01

Dwn: BDC

Ckd: ST

Date: 28/01/22

Scale: 1:1250

Paper Size: A1

Rev: C