


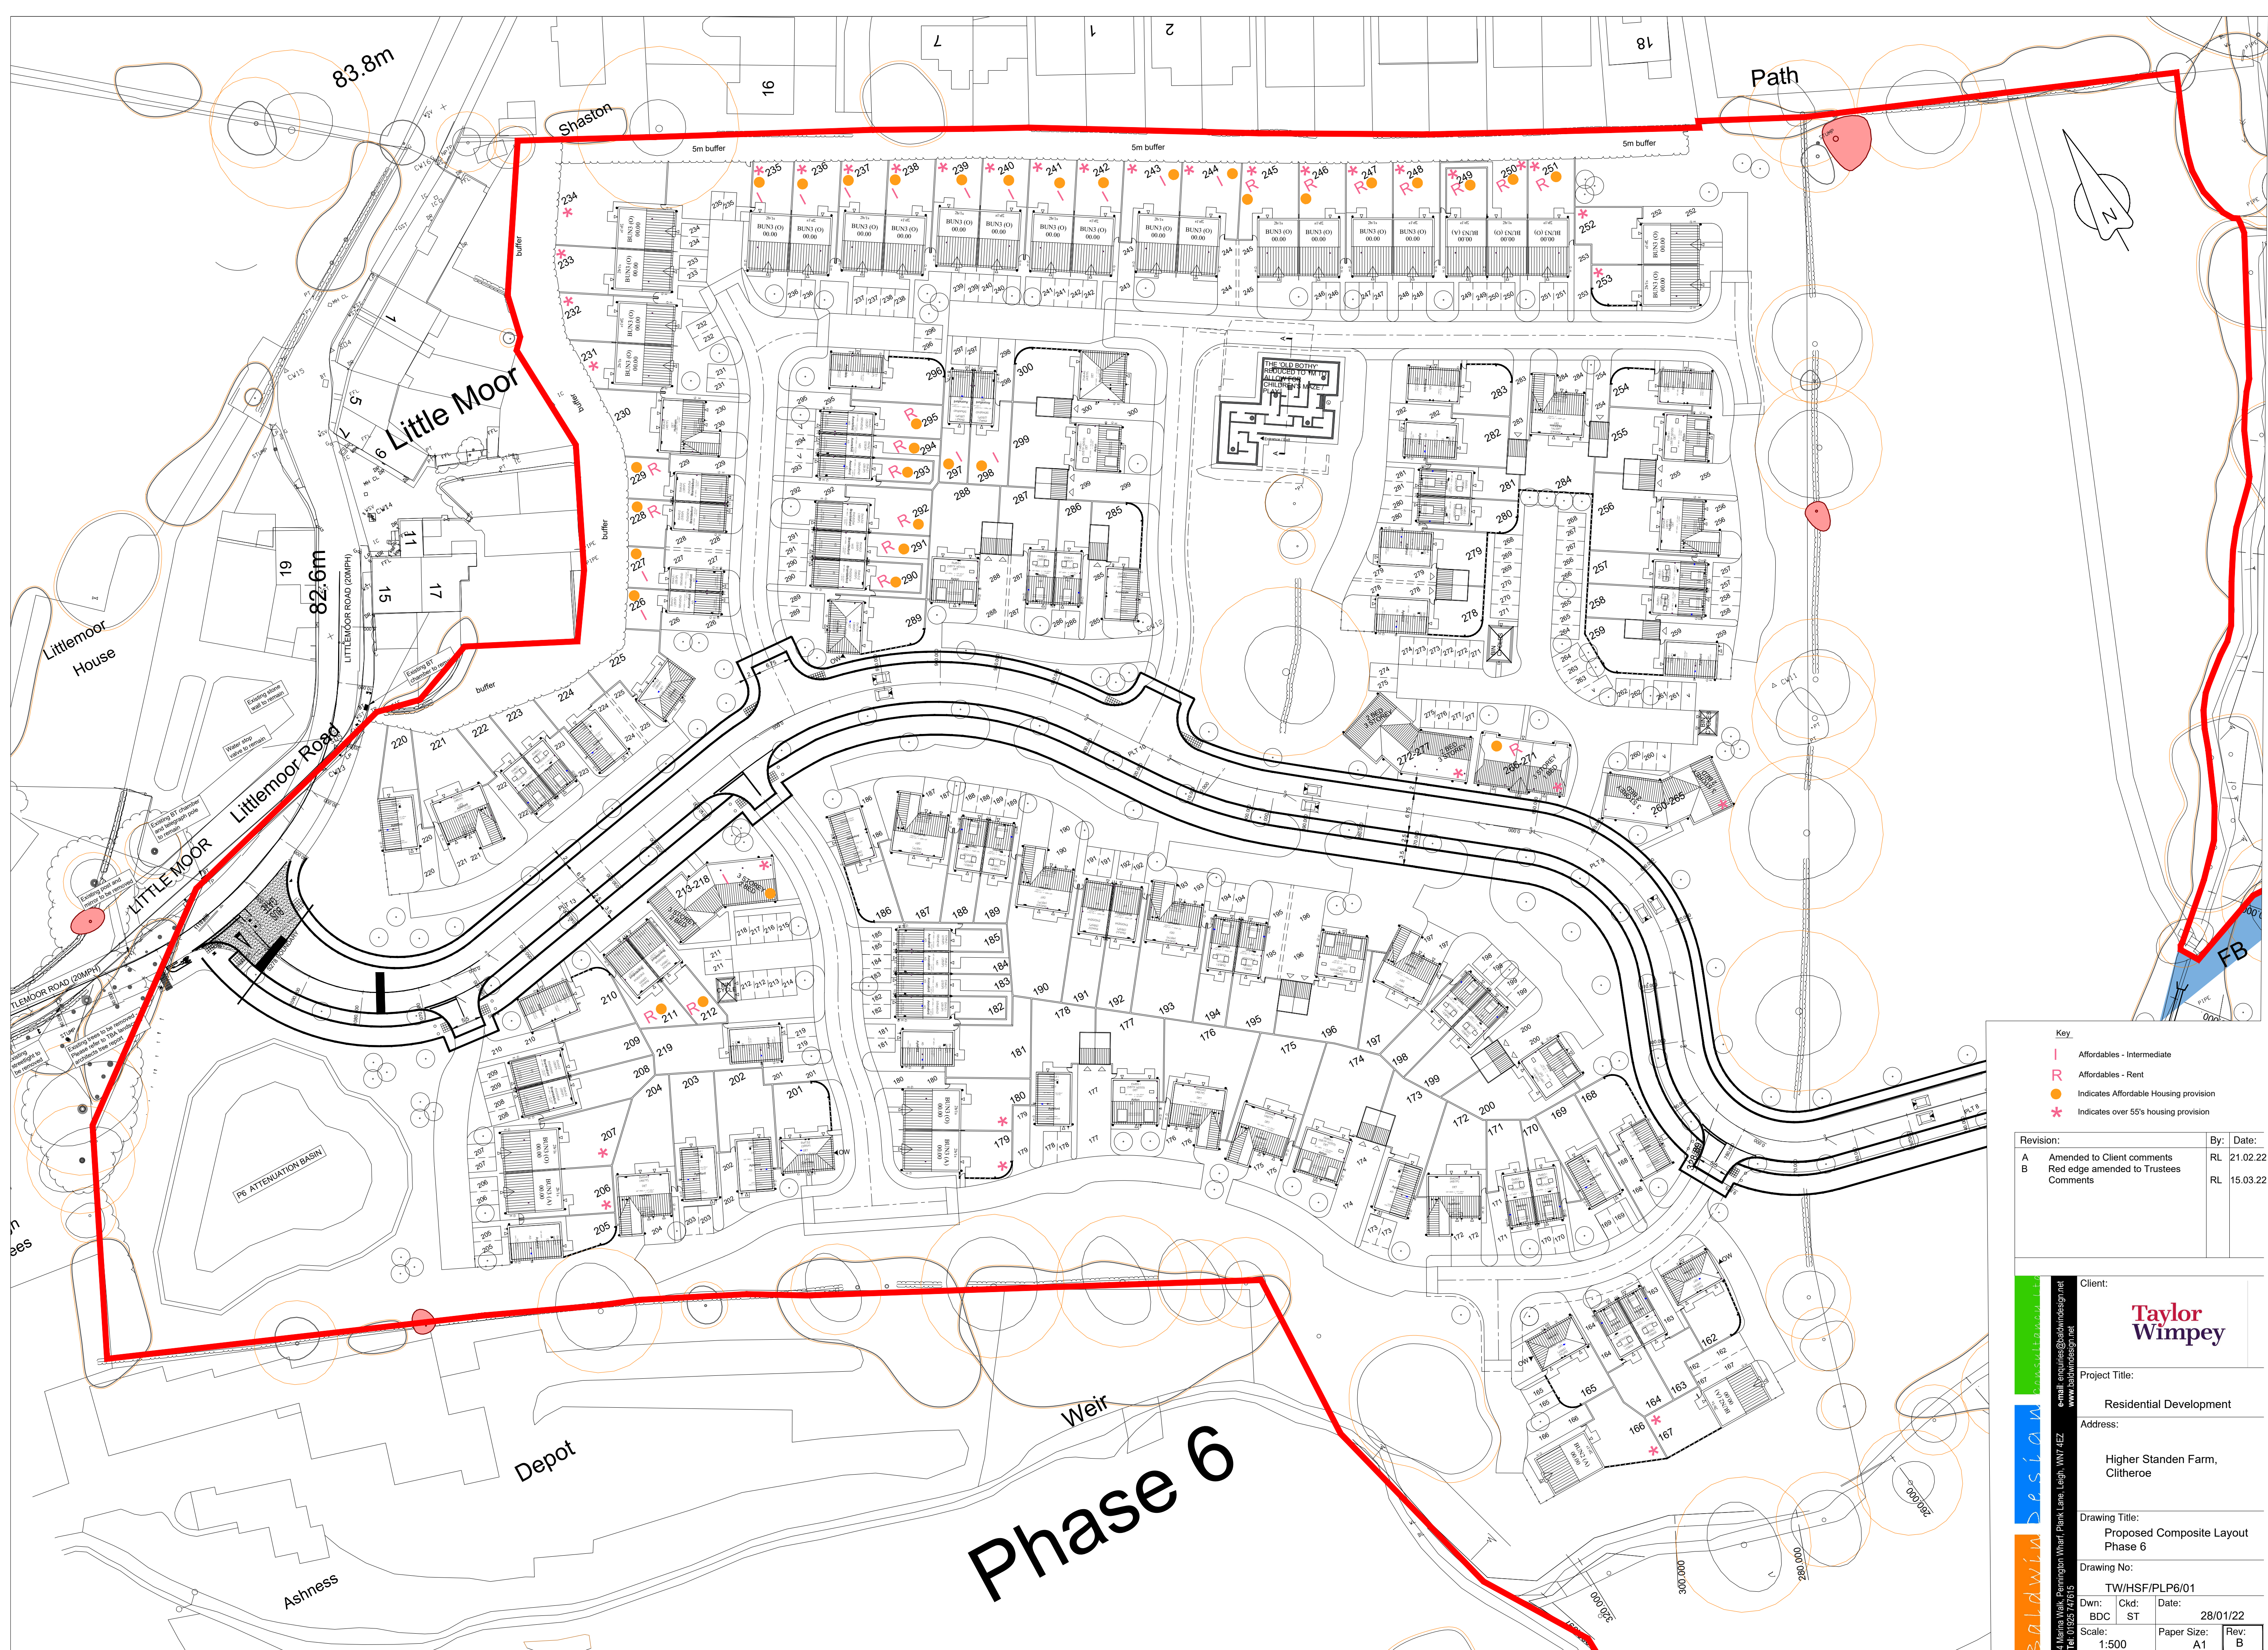

	<u>Key</u>	
I	Affordables - Intermediate	
R	Affordables - Rent	
●	Indicates Affordable Housing provision	
*	Indicates over 55's housing provision	

Revision:	By:	Date:
A	Amended to Client comments	RL 21.02.22
B	Red edge amended to Trustees Comments	RL 15.03.22

Client:	
Project Title:	
Residential Development	
Address:	
Higher Standen Farm, Clitheroe	
Drawing Title:	
Proposed Composite Layout Phase 6	
Drawing No:	
TW/HSF/PLP6/01	
Dwn: BDC	Ckd: ST
Date:	28/01/22
Scale:	Paper Size:
1:500	A1
	Rev: B