



PLAY TRAIL TO POCKET PARK (LAP) (SITE REF. 3)



A
Robinia balancing posts - 10 posts
LE20520




B
Robinia Balancing Beam - 280 cm
LE20532



C
Robinia Balancing bridge
LE20960

NOTES:
PlaySmart UK grass matting 'ecosmart' safer surfacing to areas where Critical Fall Height is greater than 0.6m or required to reduce wear. Amenity grass to be laid under matting.

Play equipment provider:
Norna Playgrounds

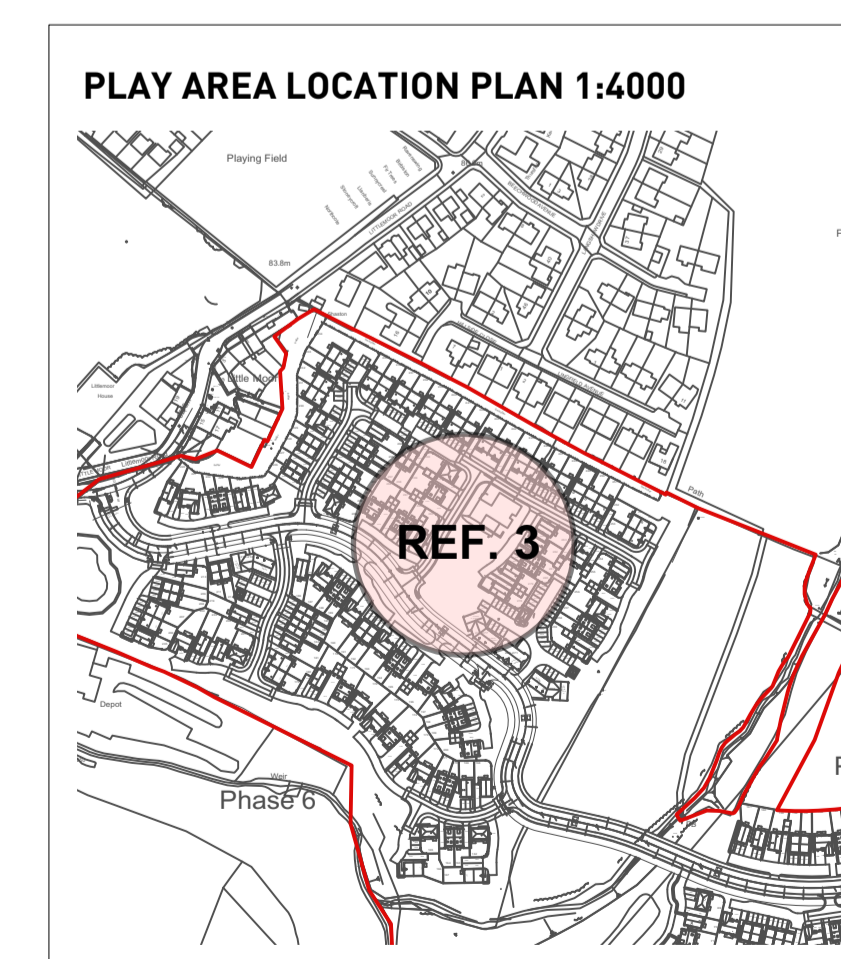

Rev	Date	By	Note
-	-	-	-

Detailed Play Proposals Sheet 2 of 2

Standen Phase 5 and 6

Client: TAYLOR WIMPEY REV: -

DRWG No: P22-0161.009 Approved by: KC

Drawn by: RK

Date: 15/03/2022

Scale: 1:200 @ A1

