



SECTION A-A

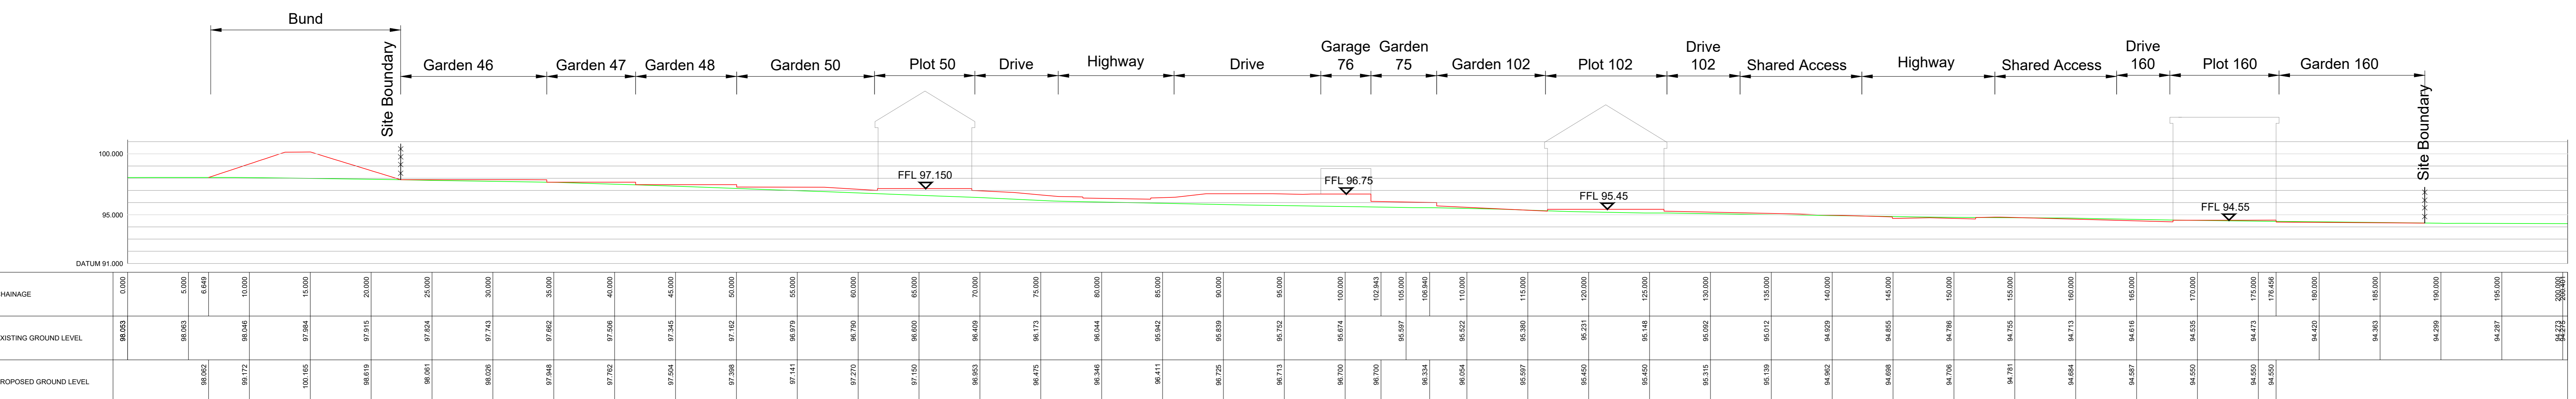


SECTION B-B

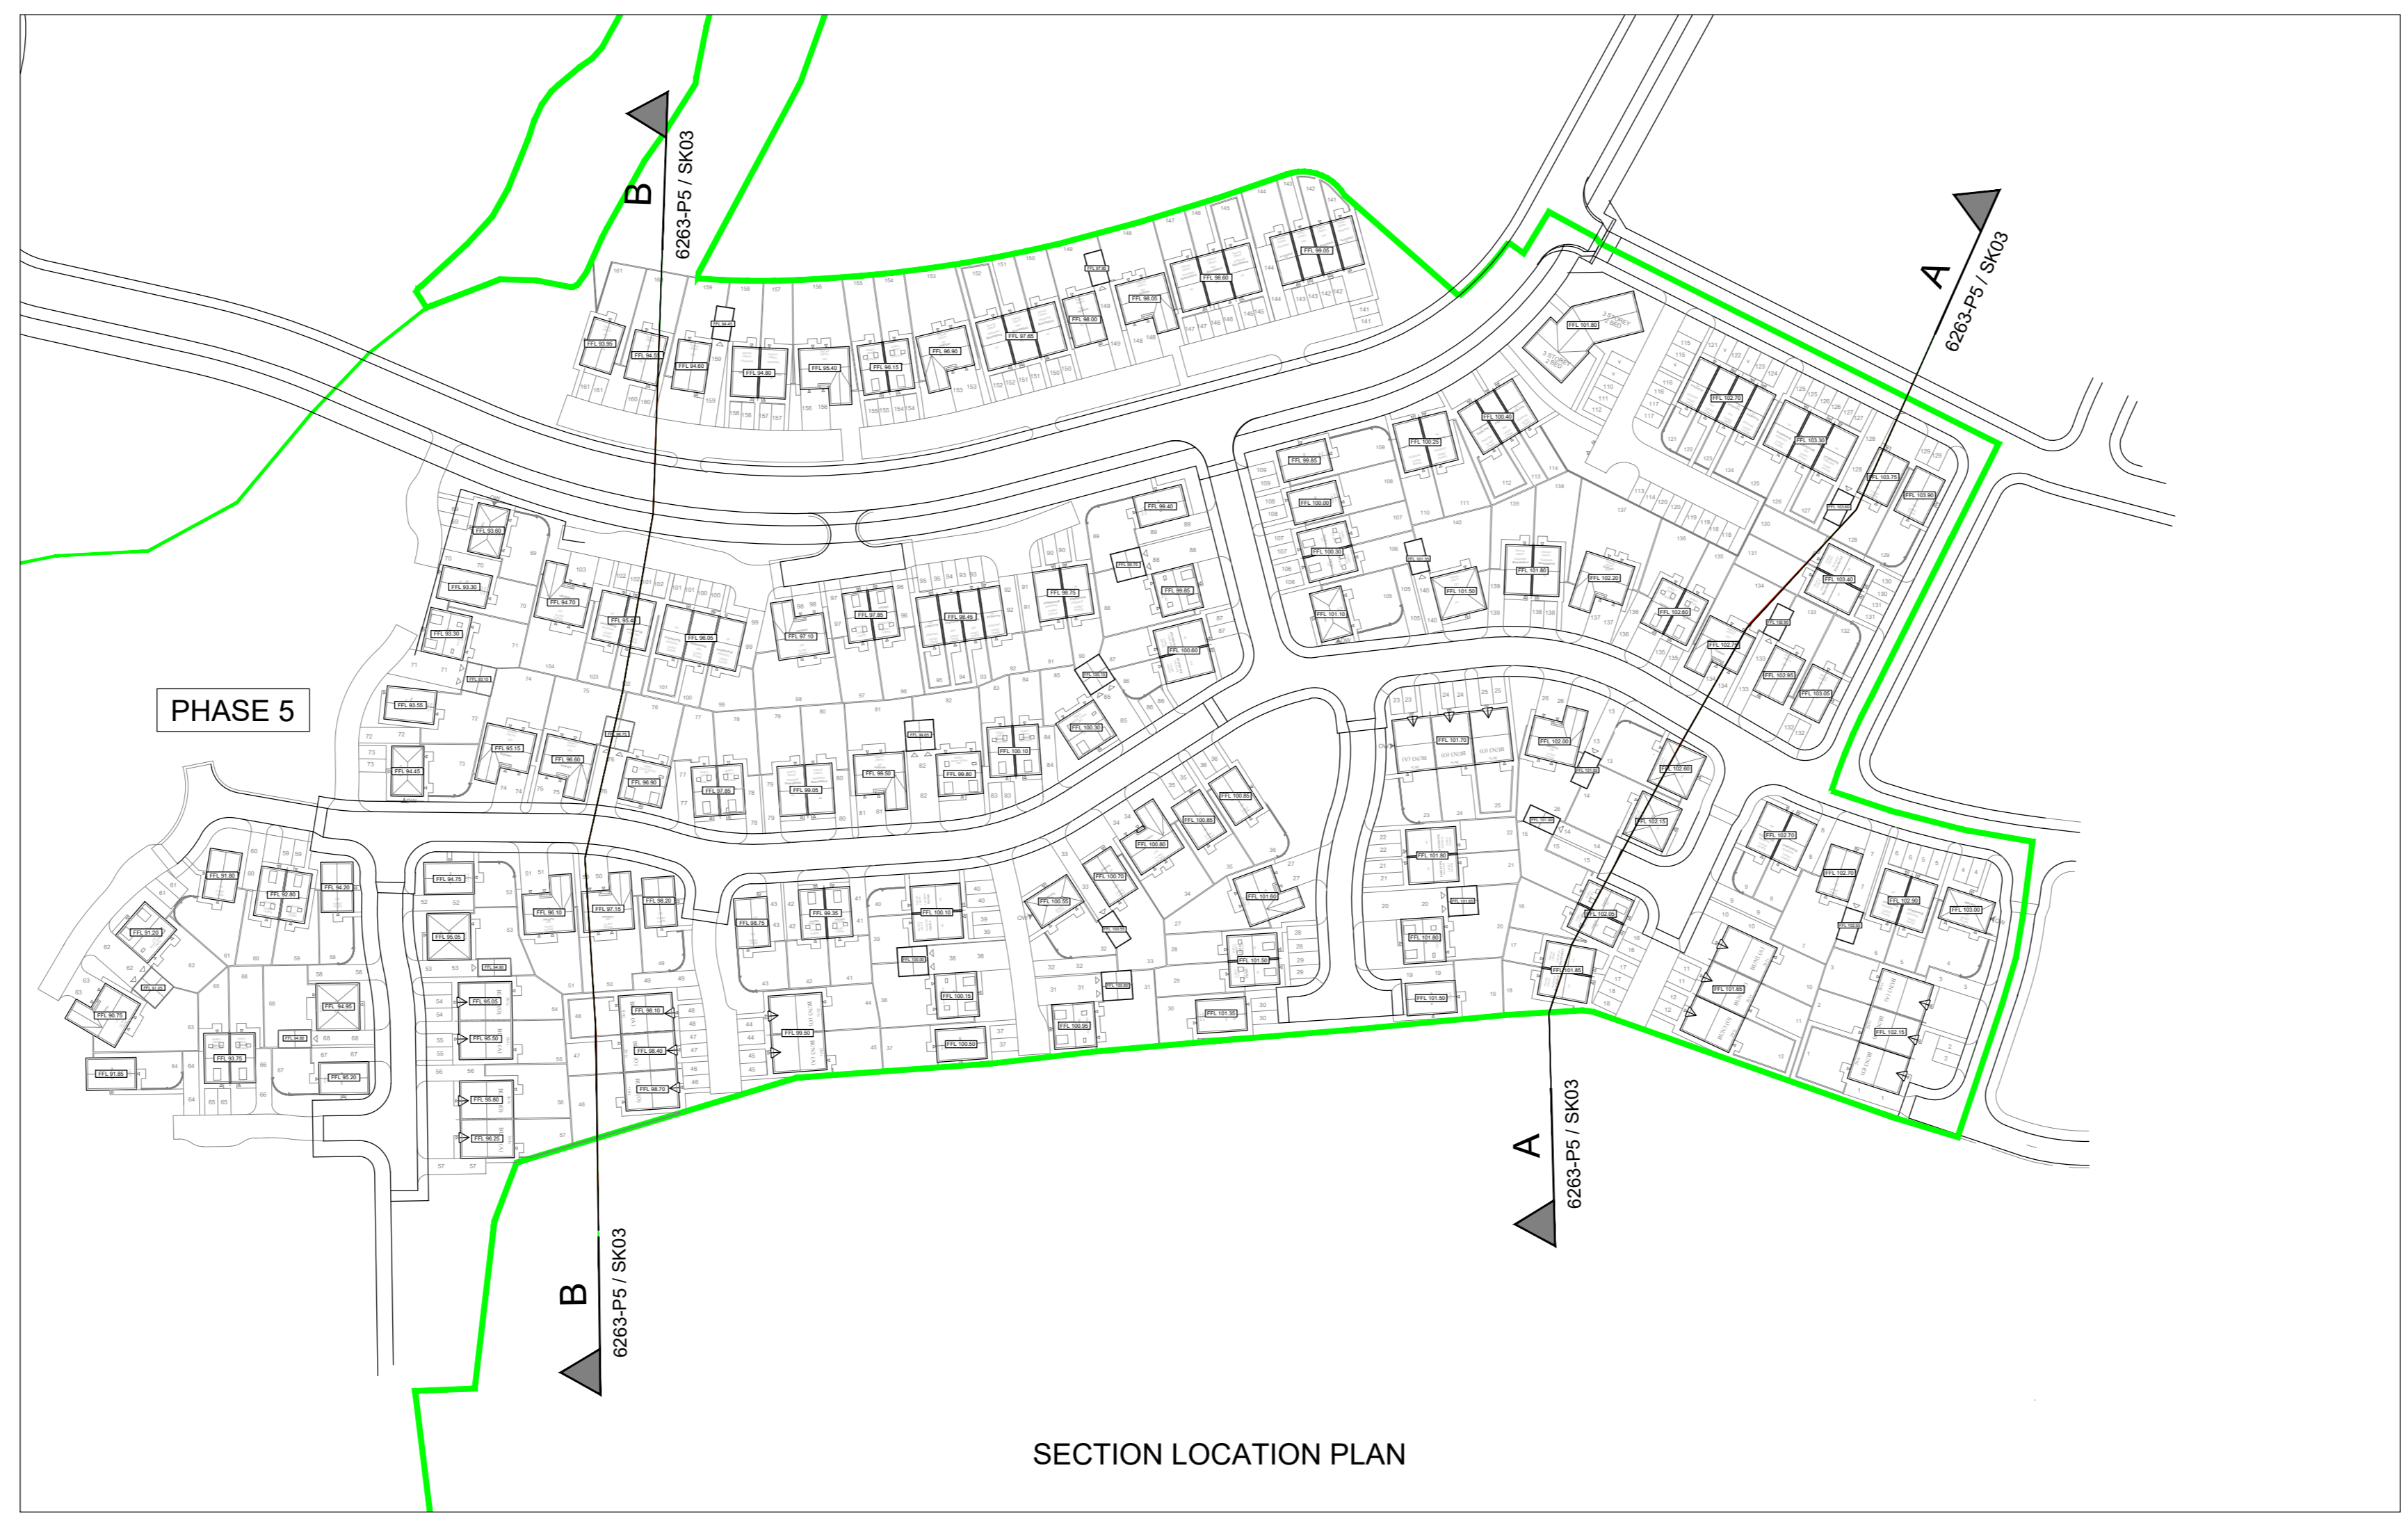

SECTION LOCATION PLAN

Legend - Planning Sections  
 Original Ground Level  
 Proposed Ground Level

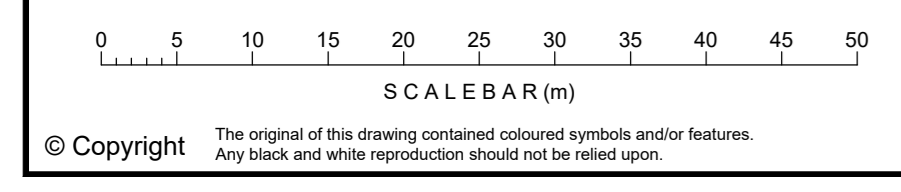

PLANNING



Client	<b>Taylor Wimpey</b>	
Project	STANDEN HALL CLITHEROE	
Title	PHASE 5 Site Sections	
DRAWING NUMBER	SCALE at A0	1:500
6263 P5 / SK03	DATE	02.03.22
	DRAWN	LW
	CHECKED	AJ
	REVISION	-