



DO NOT SCALE

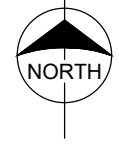


Legend - Planning Sections

Original Ground Level

Proposed Ground Level

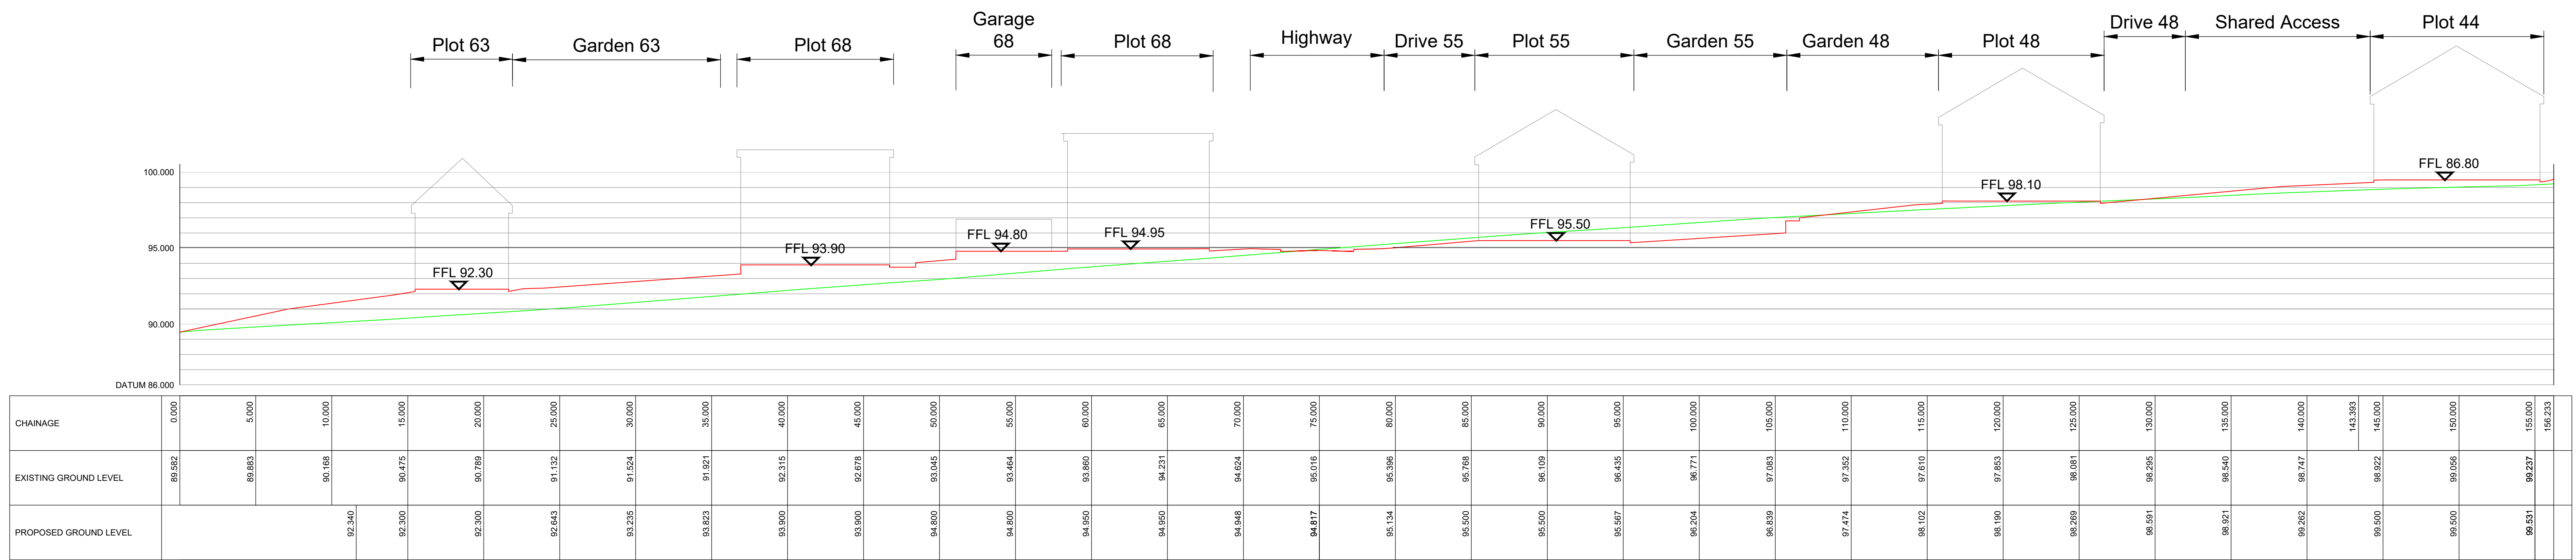

SECTION C-C

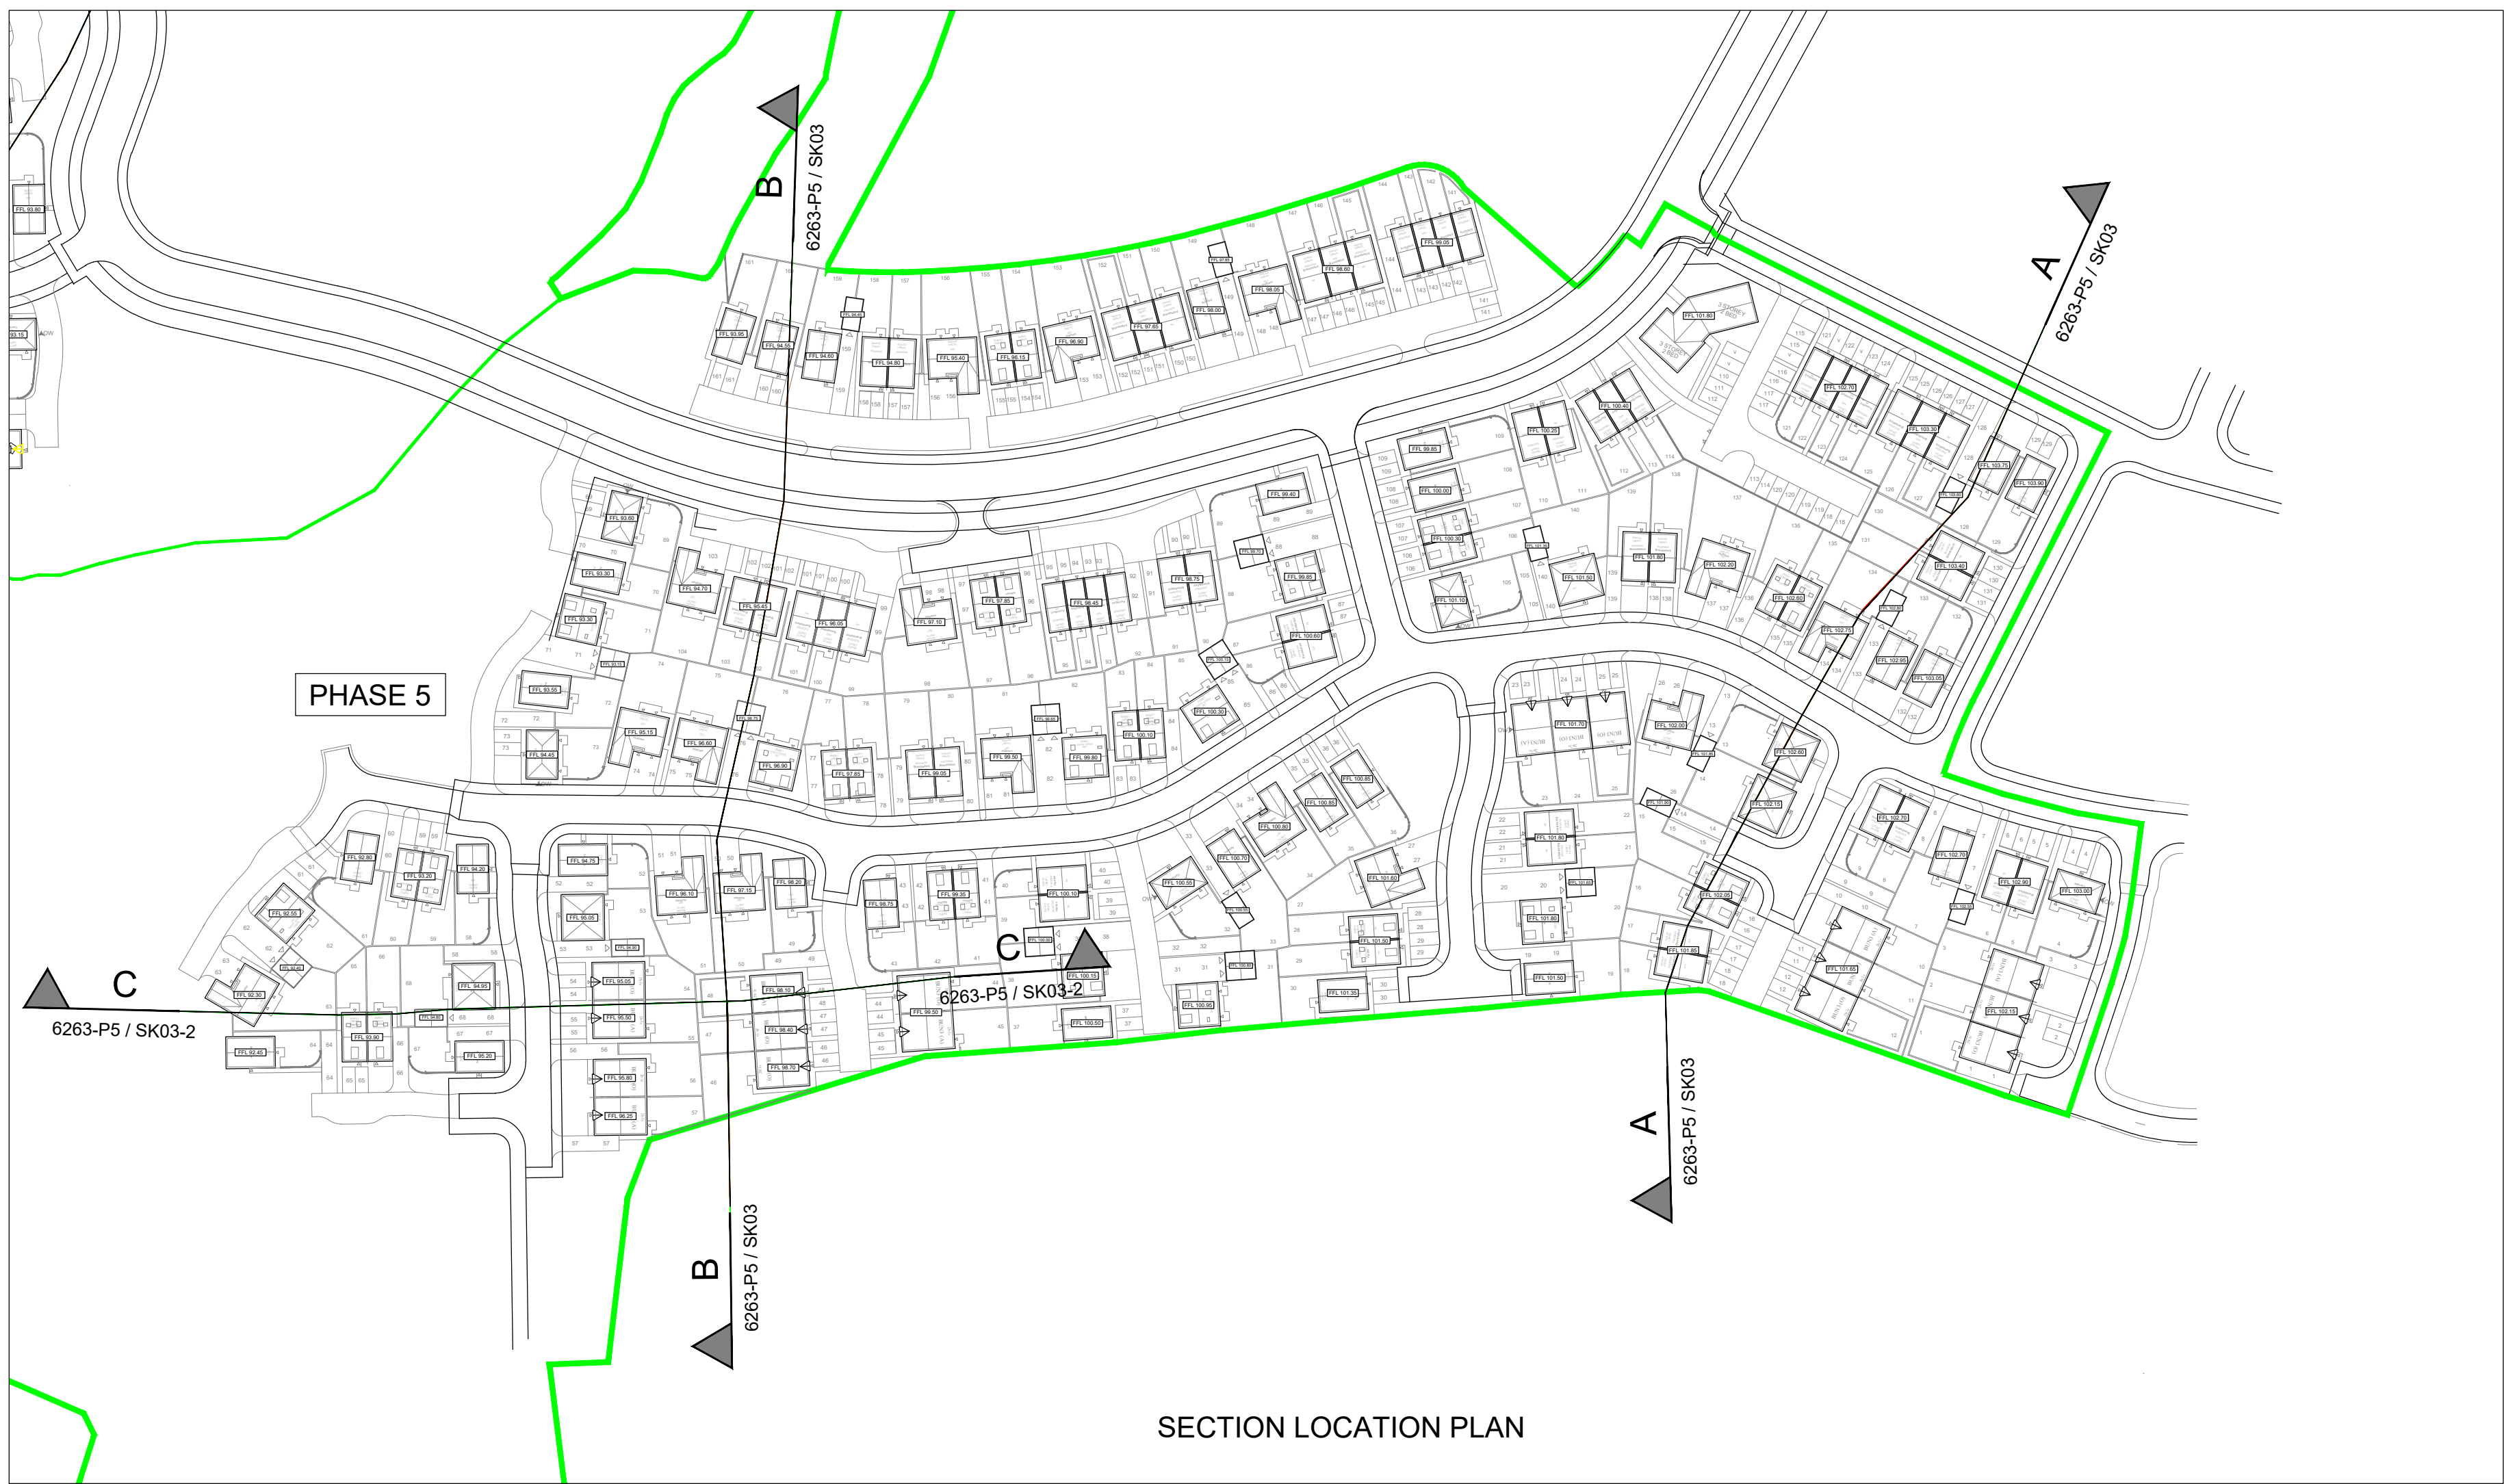

PLANNING

coopers
chartered consulting engineers

Tel: 01244 684810
Email: admin@coopers.co.uk
Web: http://coopers.co.uk

Park House
Sandpiper Court
Chester Business Park
Chester
CH4 5QU

Client
Taylor Wimpey

Project
STANDEN HALL
CLITHEROE

Title
PHASE 5
Site Sections

DRAWING NUMBER	SCALE at A0	1:500
6263 P5 / SK03-2	DATE	02.03.22
	DRAWN	LW
	CHECKED	AJ
	REVISION	-