

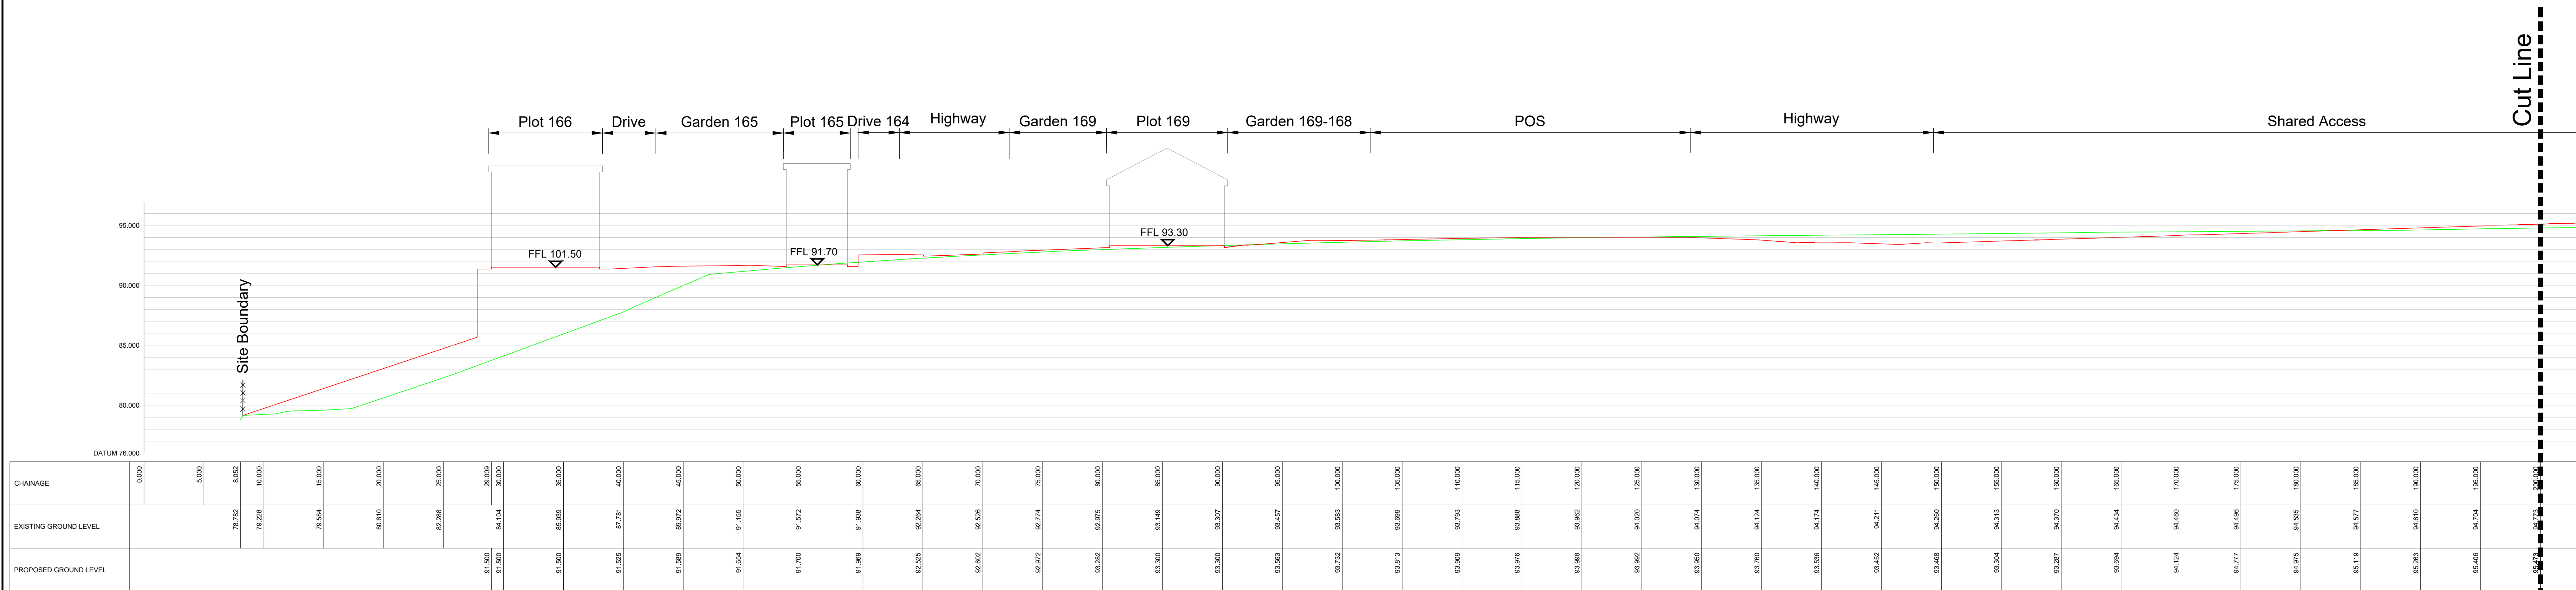


SECTION A-A

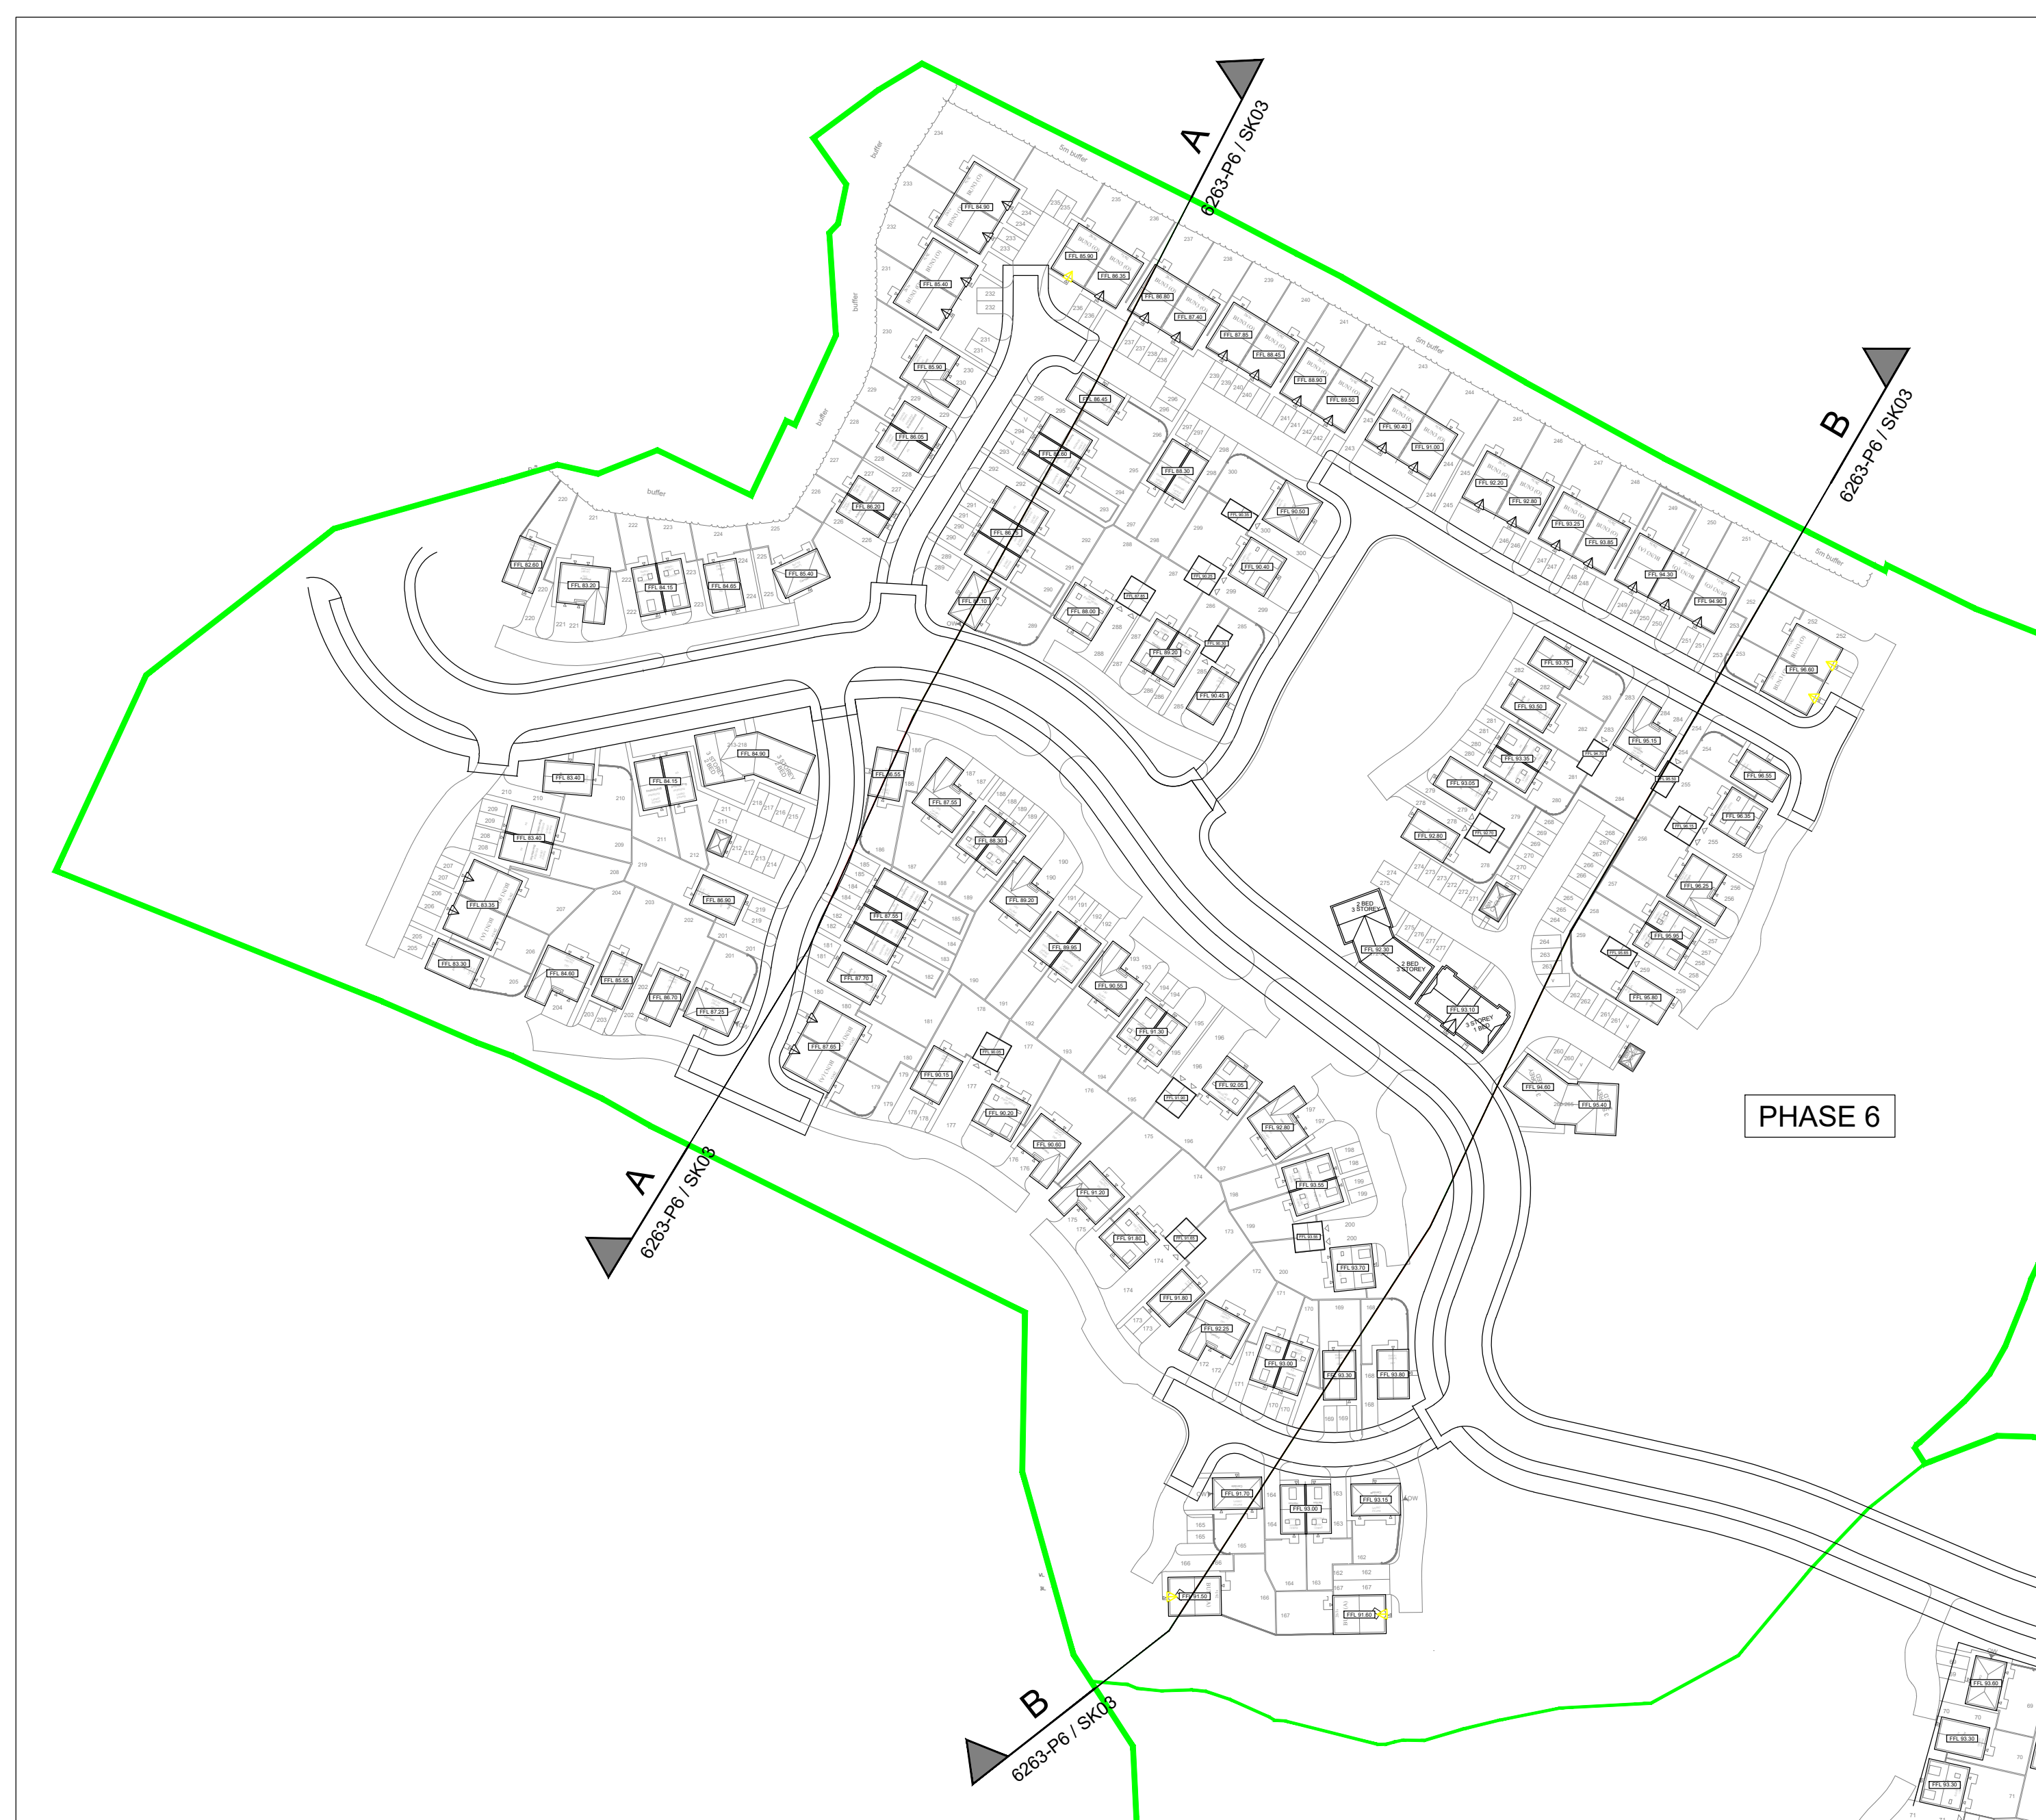

SECTION B-B

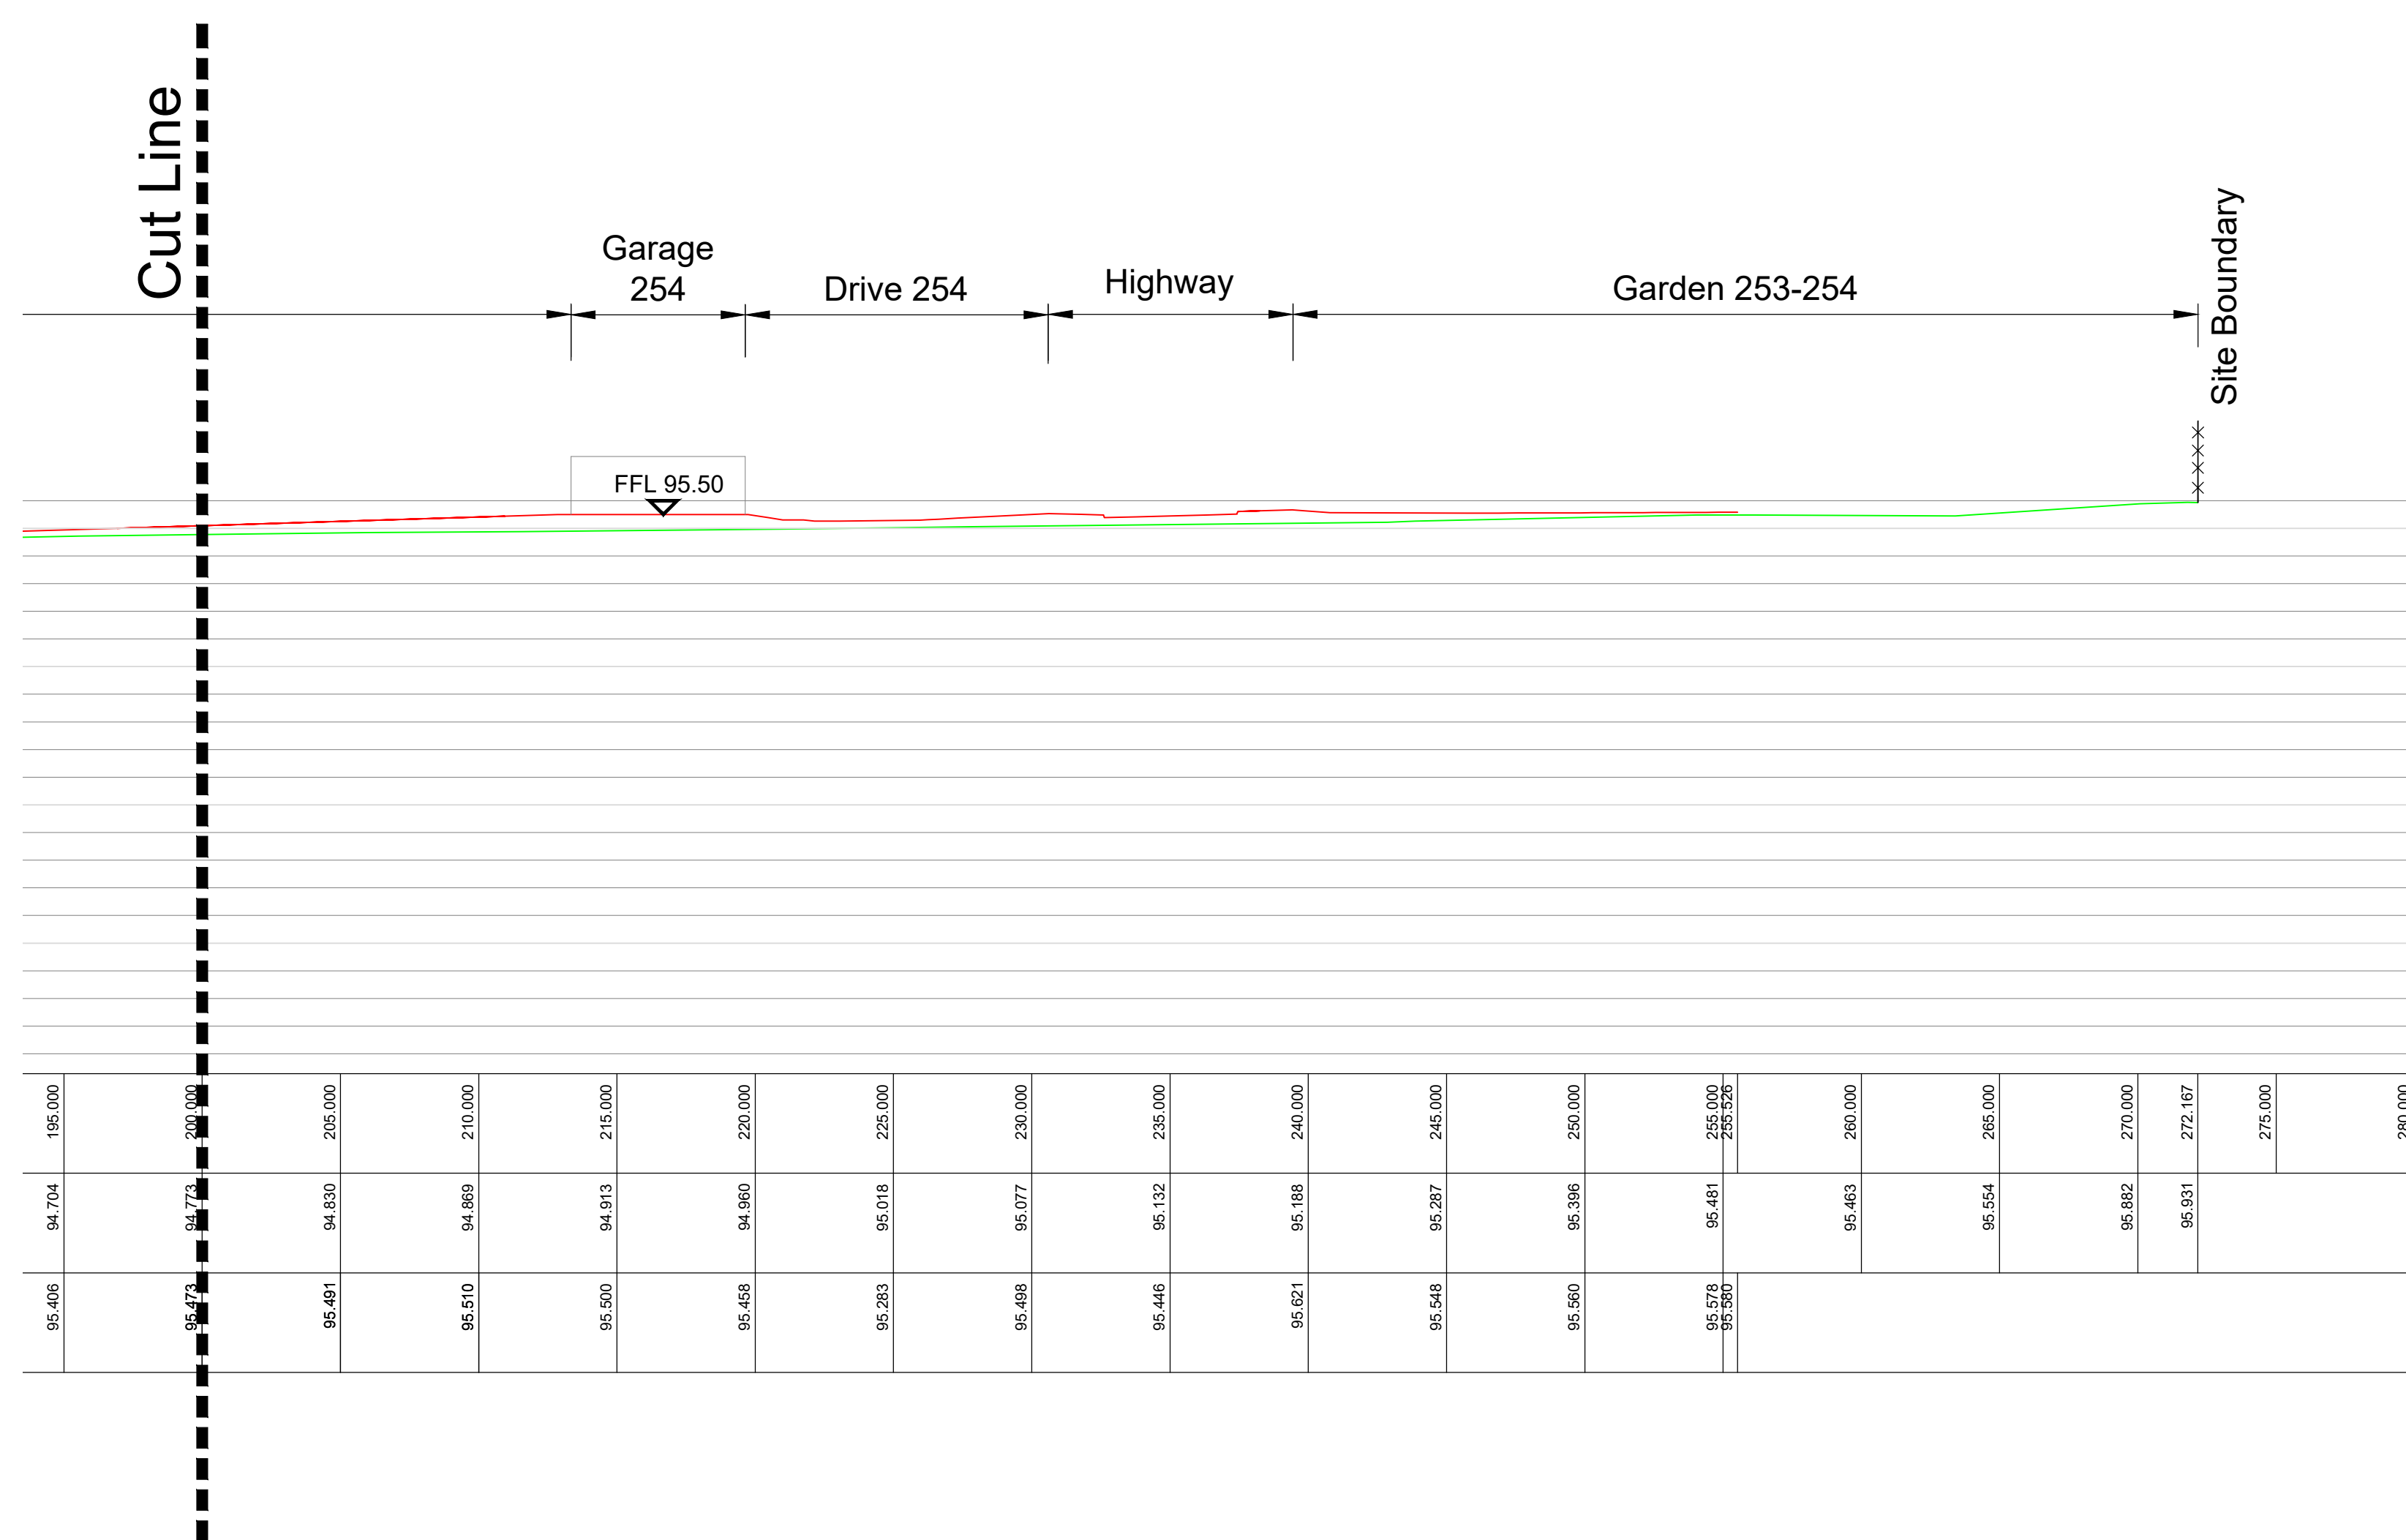

SECTION LOCATION PLAN

Legend - Planning Sections

Original Ground Level

— Proposed Ground Level

PLANNING



Tel: 01244 684910
Email: admin@ccoopers.co.uk
Web: <http://ccoopers.co.uk>

Client **Taylor Wimpey**

Project	STANDEN HALL CLITHEROE
---------	---------------------------

Title	PHASE 6 Site Sections
-------	--------------------------

DRAWING NUMBER 6263 P6 / SK04	SCALE at A0		1:500
	DATE	02.03.22	REVISION
	DRAWN	LW	
	CHECKED	AI	