

IMPORTANT NOTE:
 ALL DIMENSIONS AND LEVELS SHOWN ON THIS DRAWING ARE TO BE CHECKED BY THE CONTRACTOR/ MANUFACTURER PRIOR TO THE COMMENCEMENT OF ANY WORKS ON SITE OR THE MANUFACTURE OF ANY SITE COMPONENTS.
 THIS DRAWING IS NOT TO BE SCALED.
 DIMENSIONS ARE INDICATED IN MILLIMETRES UNLESS CLEARLY STATED OTHERWISE.
 COPYRIGHT OF THIS DRAWING BELONGS SOLELY TO BALDWIN DESIGN CONSULTANCY LTD.



Revision:	By:	Date:
Rev A - Updated to suit most recent layout.	AP	07.03.25
Rev B - Speed cushion locations and no. increased	OKB	13.03.25
Rev C - 5m offset buffer zone accommodated. General amendments. Site boundary adjusted.	OKB	27.03.25
Rev D - Site boundary adjusted to suit Land Registry Plan 254552. 5m buffer planting adjusted. Plots 258-265 reconfigured. Botly adjusted to match Topo survey.	SQ	03.04.25
Rev E - Site boundary adjusted at no. 17 Littlemoor	SQ	10.04.25
Rev F - Plot 263 changed to Colford, BCP added to private drives, trees removed along spine road, PROW diversion updated	OKB	16.09.25
Rev G - Attenuation Basin design updated	OKB	18.09.25

PLANNING DRAWING

Client:

Taylor Wimpey

Project Title:

Residential Development

Address:

Higher Standen Farm, Clitheroe

Drawing Title:

Site Layout
Phase 5 & 6 Composite Colour

Drawing No:


TW/HSF/CSL/01

Dwn: Ckd: Date:

OKB GB 22/11/24

Scale: Paper Size: Rev:

1:1000 A1 G

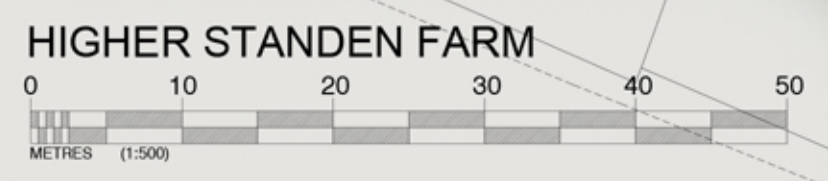

HIGHER STANDEN FARM