




IMPORTANT NOTE:
 ALL DIMENSIONS AND LEVELS SHOWN ON THIS DRAWING ARE TO BE CHECKED BY THE CONTRACTOR MANUFACTURER PRIOR TO THE COMMENCEMENT OF ANY WORKS ON SITE OR THE MANUFACTURE OF ANY COMPONENTS.
 THIS DRAWING IS NOT TO BE SCALED. DIMENSIONS ARE INDICATED IN MILLIMETERS UNLESS CLEARLY STATED OTHERWISE.
 COPYRIGHT OF THIS DRAWING BELONGS SOLELY TO BALDWIN DESIGN CONSULTANCY LTD.

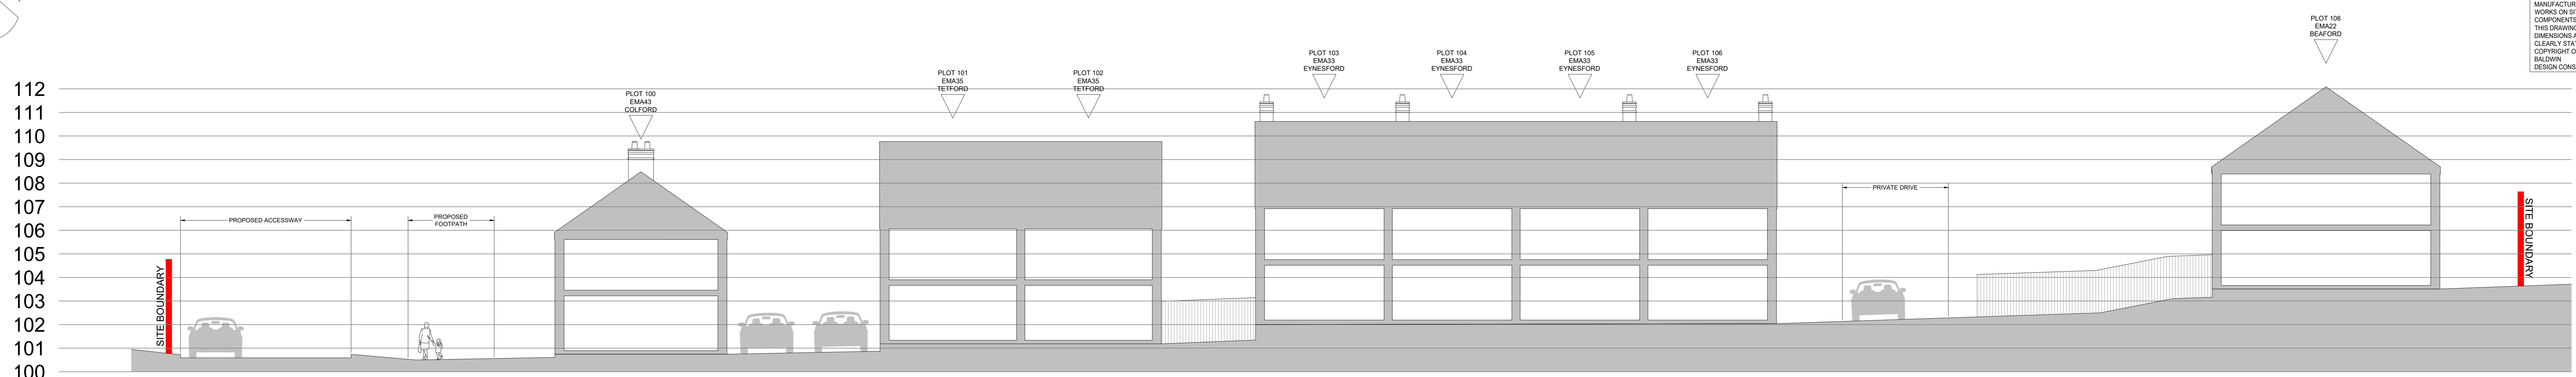


Site Section A-A

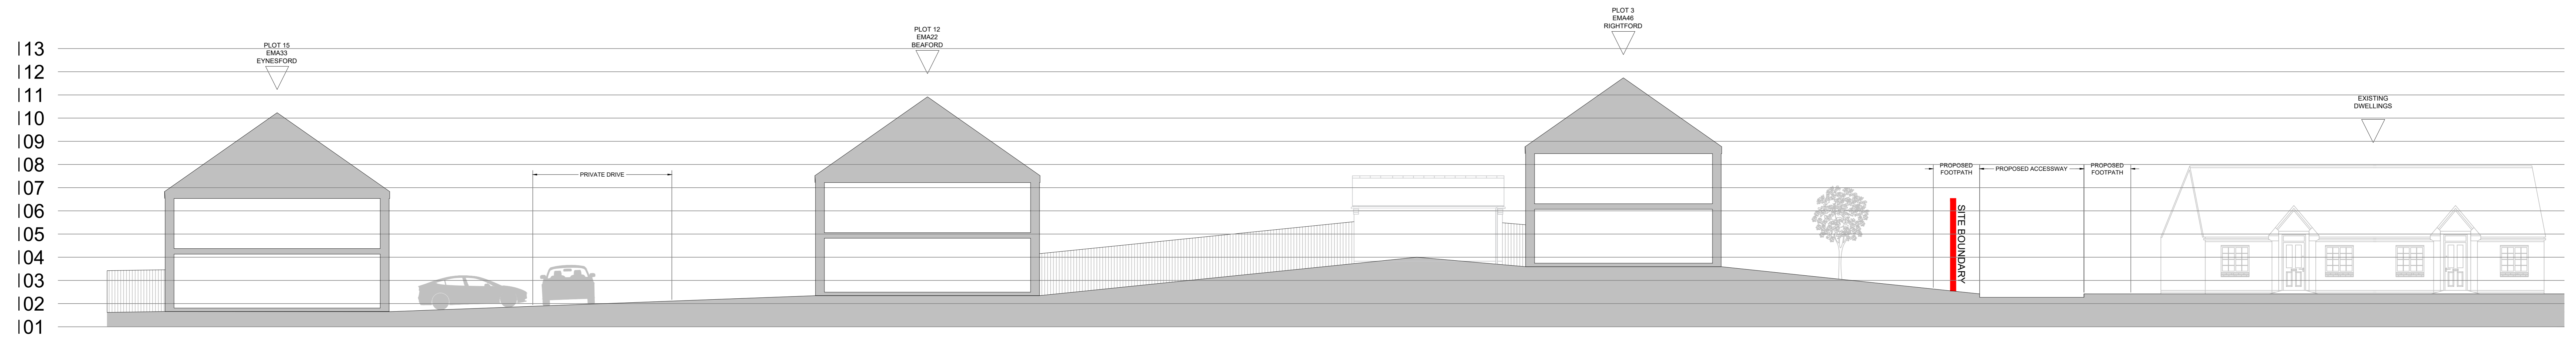


Site Section B-B

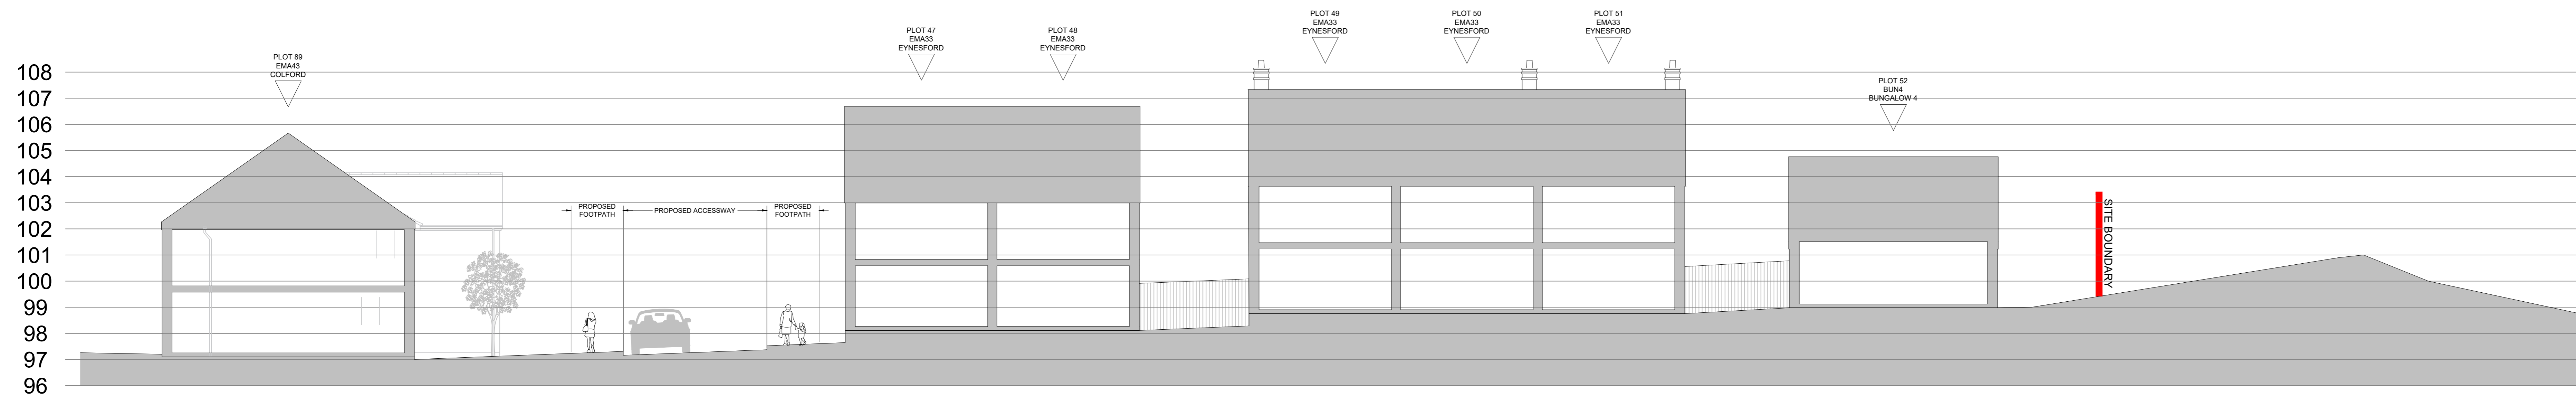

Site Section C-C

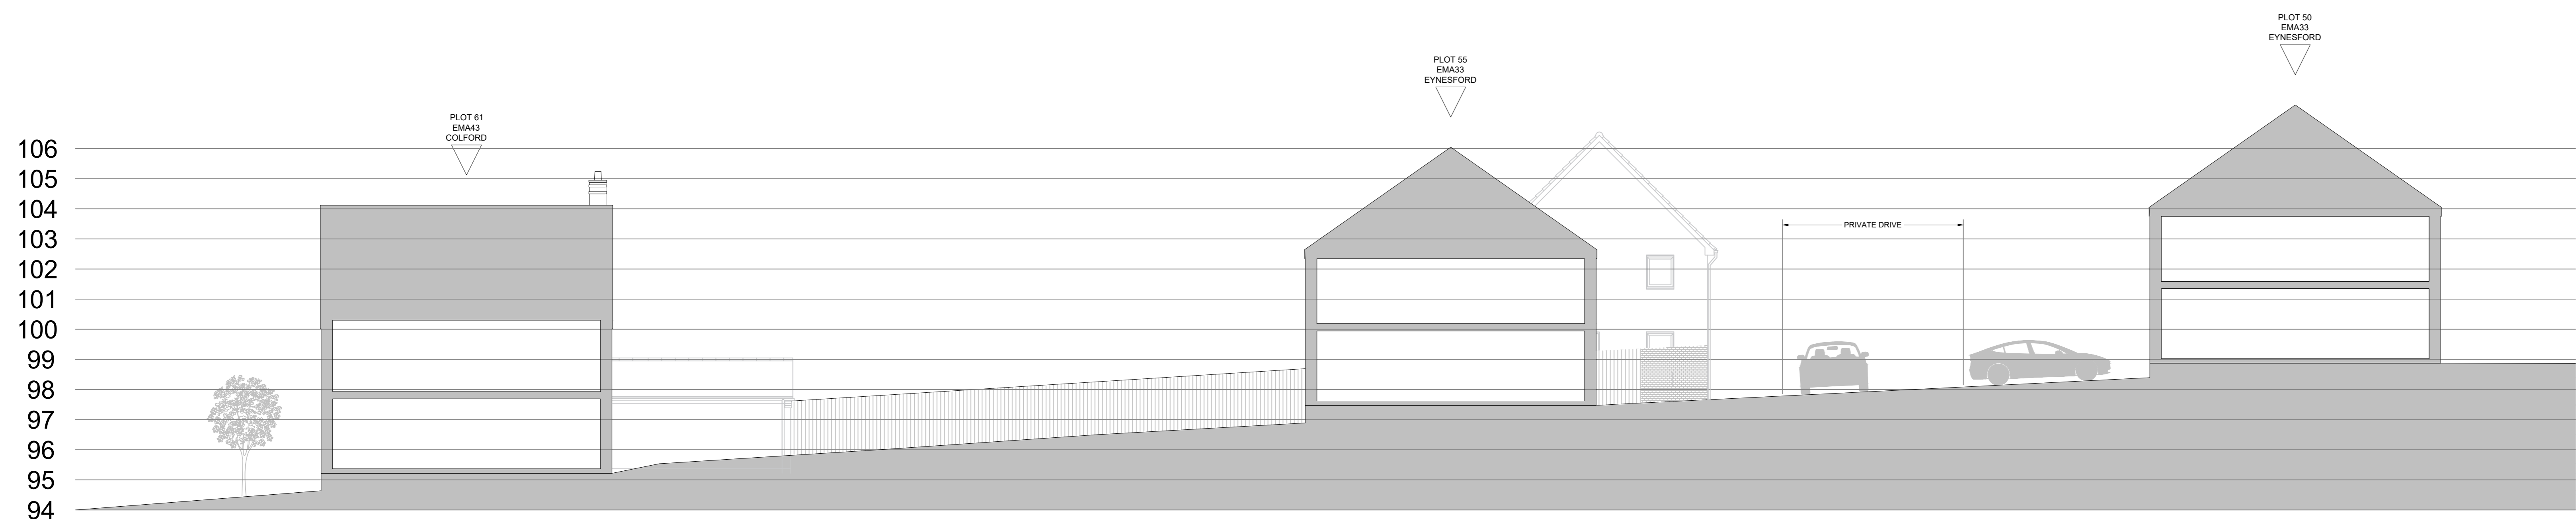

Site Section D-D

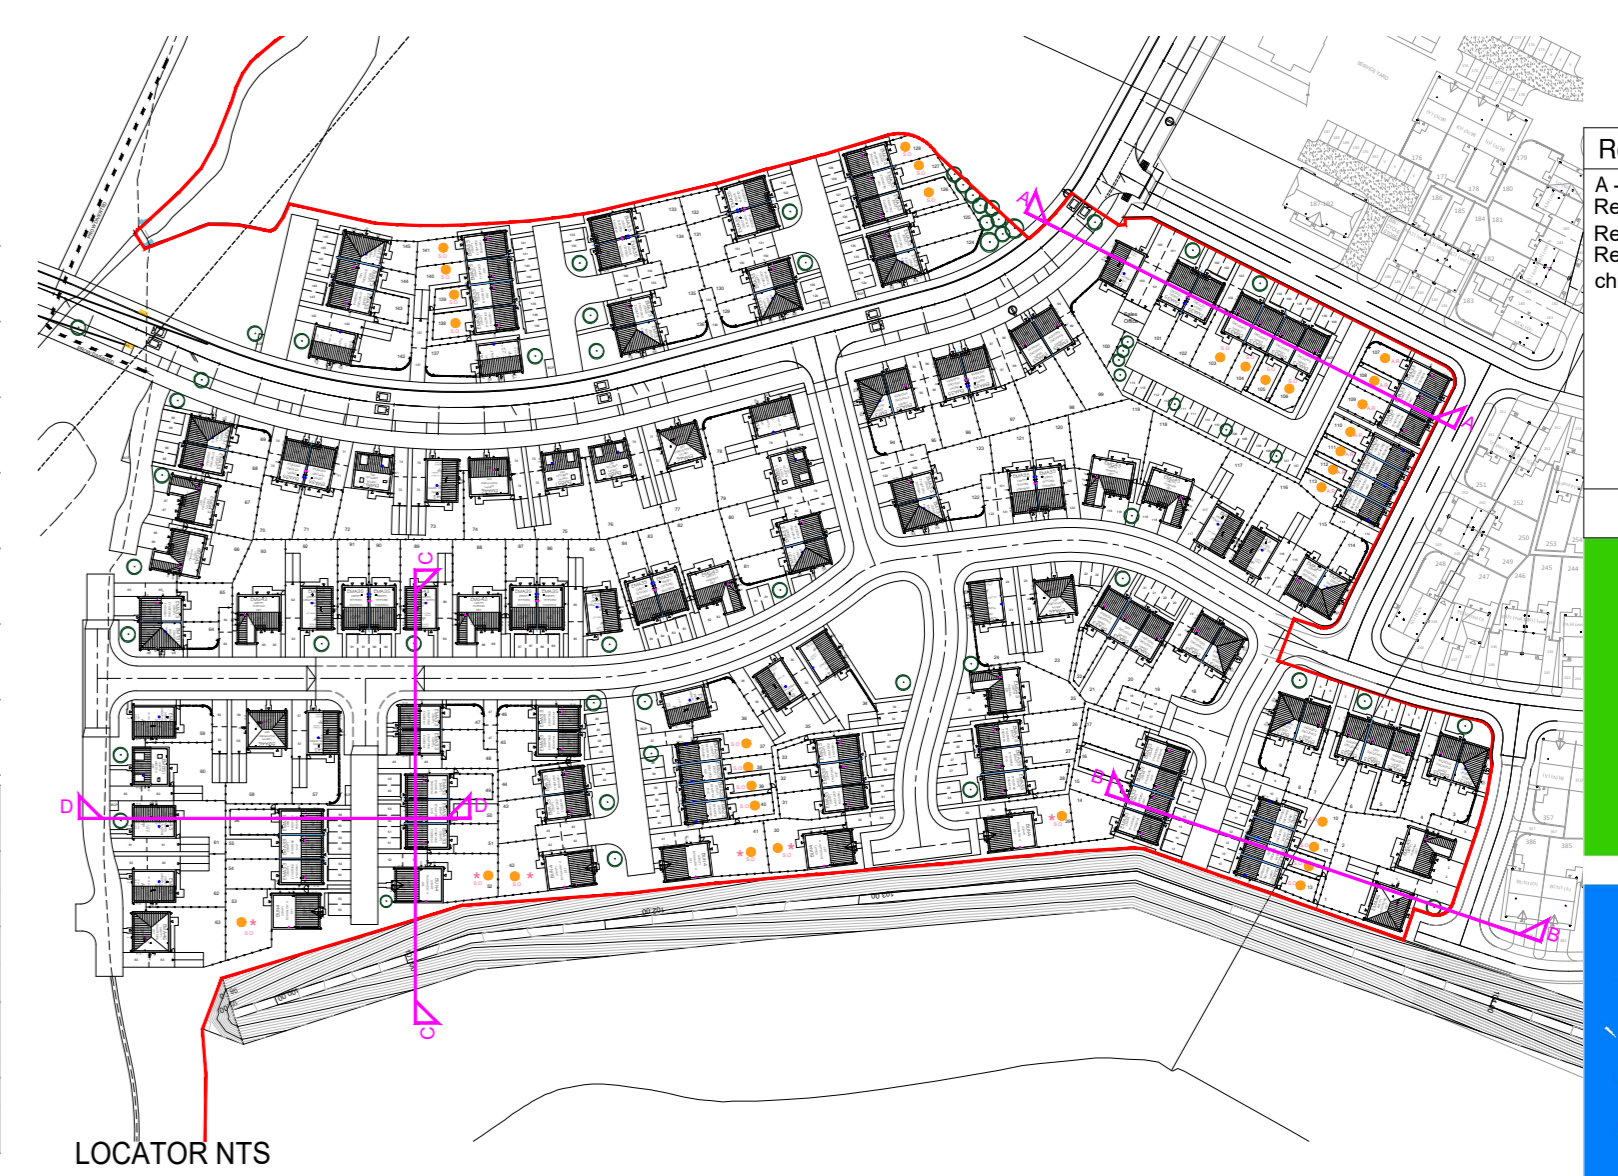

Revision:	By:	Date:
A - Updated to suit most recent layout	AP	07.03.25
Rev B - Speed cushion locations and no. increased	OKB	13.03.25
Rev C - Site boundary adjusted	OKB	01.04.25
Rev D - FROW diversion updated on locator, changes added to some plots	OKB	16.09.25

Client:
Taylor Wimpey

Project Title:
 Residential Development

Address:
 Higher Standen Farm, Clitheroe

Drawing Title:
 Proposed Site Section
 Phase 5

Drawing No.:
 TWHSF/SS/01

Dwn: OKB **Ckd:** GB **Date:** 19/11/2024

Scale: 1:100 **Page Size:** A0 **Rev:** 0

