




**IMPORTANT NOTE:**  
 ALL DIMENSIONS AND LEVELS SHOWN ON THIS DRAWING ARE TO BE CHECKED BY THE CONTRACTOR MANUFACTURER PRIOR TO THE COMMENCEMENT OF ANY WORKS ON SITE OR THE MANUFACTURE OF ANY SITE COMPONENTS.  
 THIS DRAWING IS NOT TO BE SCALED. DIMENSIONS ARE INDICATED IN MILLIMETERS UNLESS CLEARLY STATED OTHERWISE.  
 COPYRIGHT OF THIS DRAWING BELONGS SOLELY TO BALDWIN DESIGN CONSULTANCY LTD.

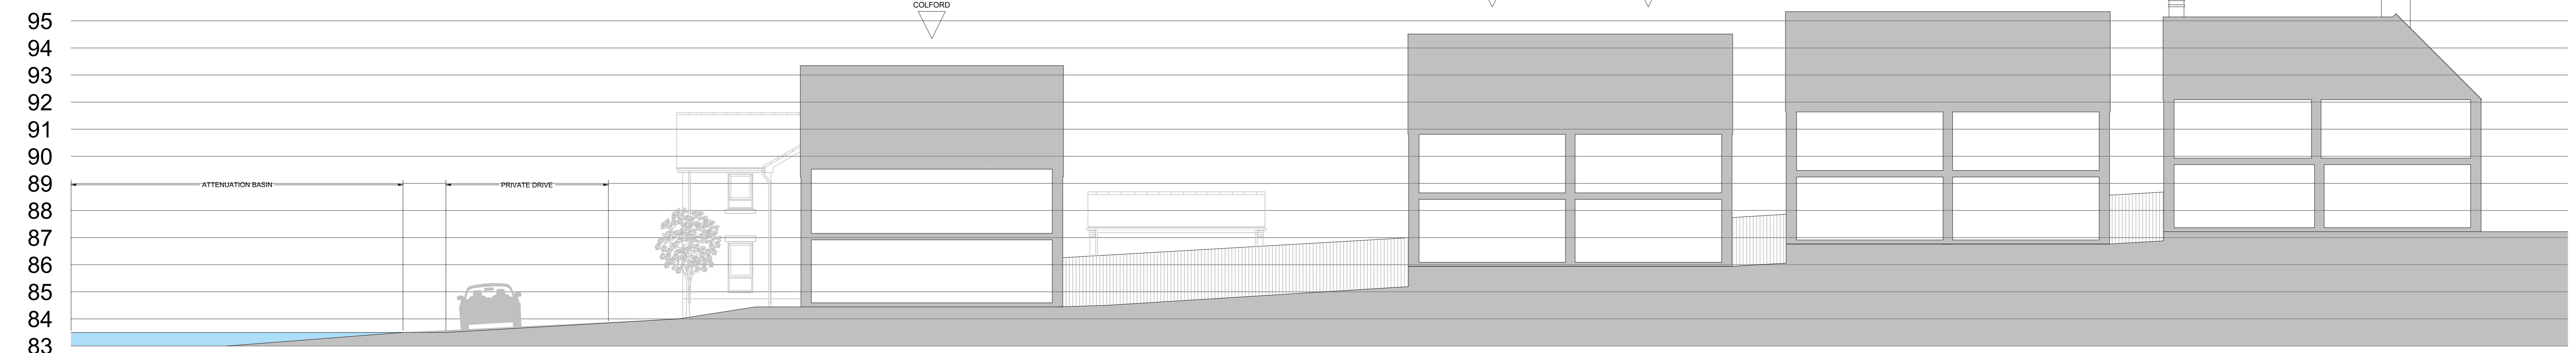


Site Section E-E

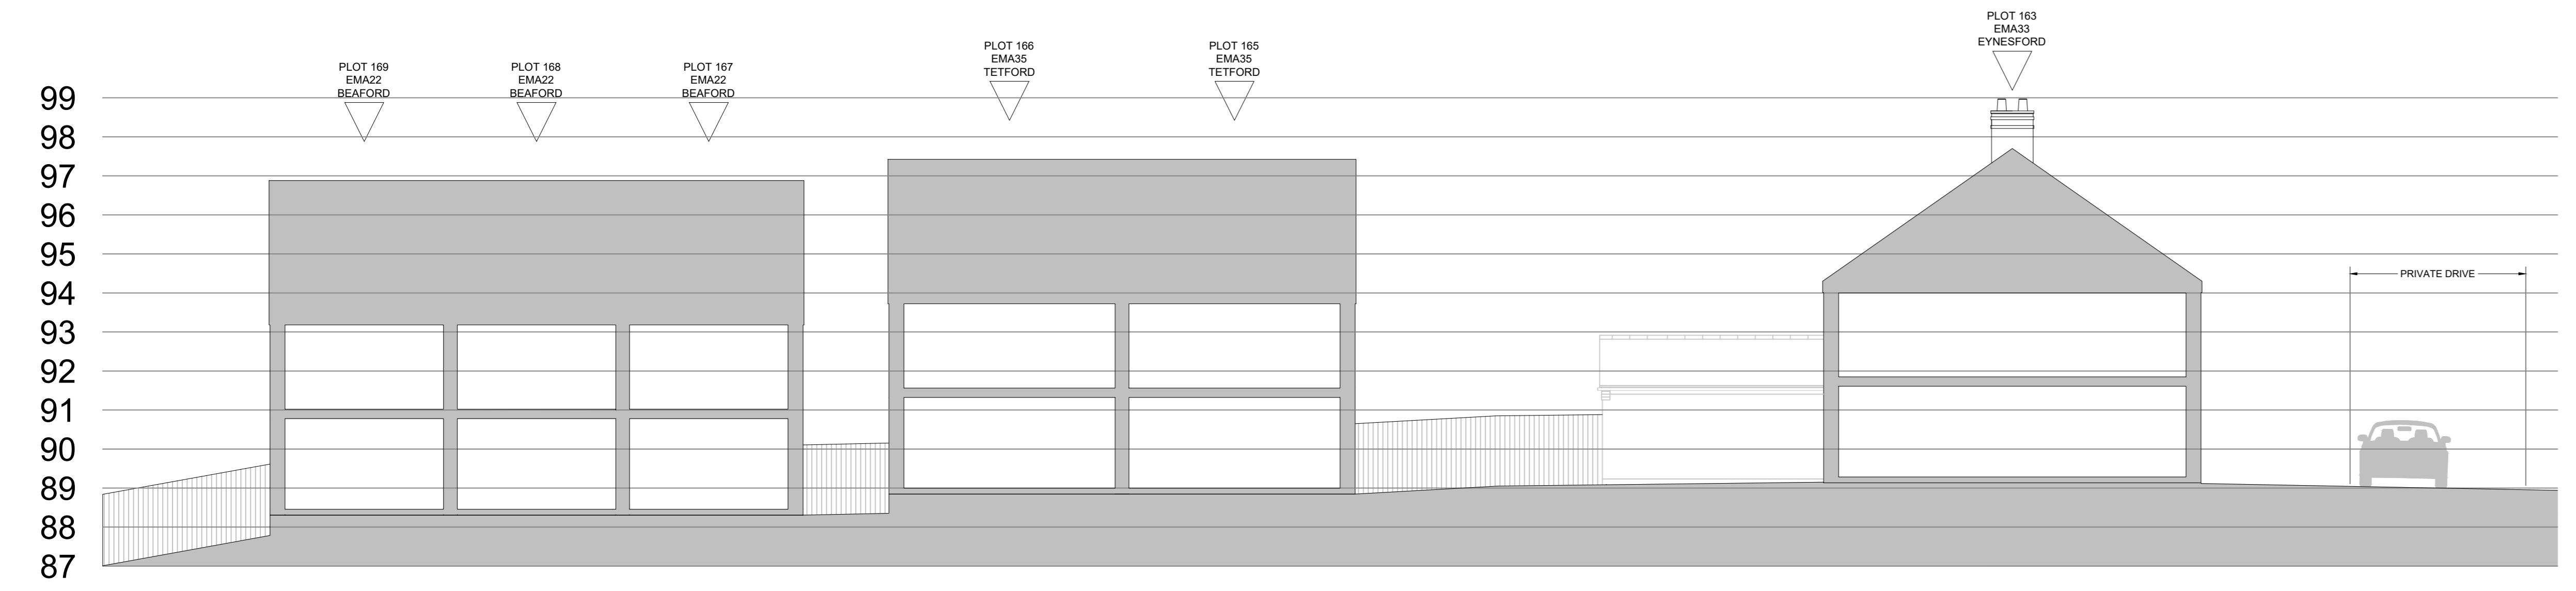


Site Section F-F

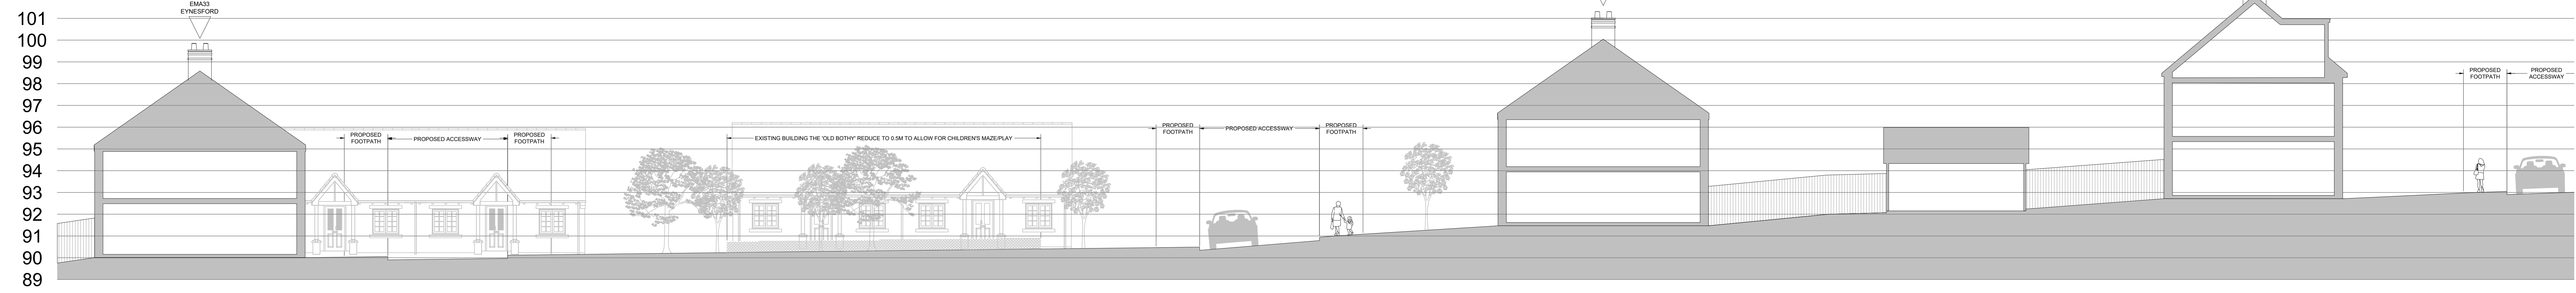

Site Section G-G

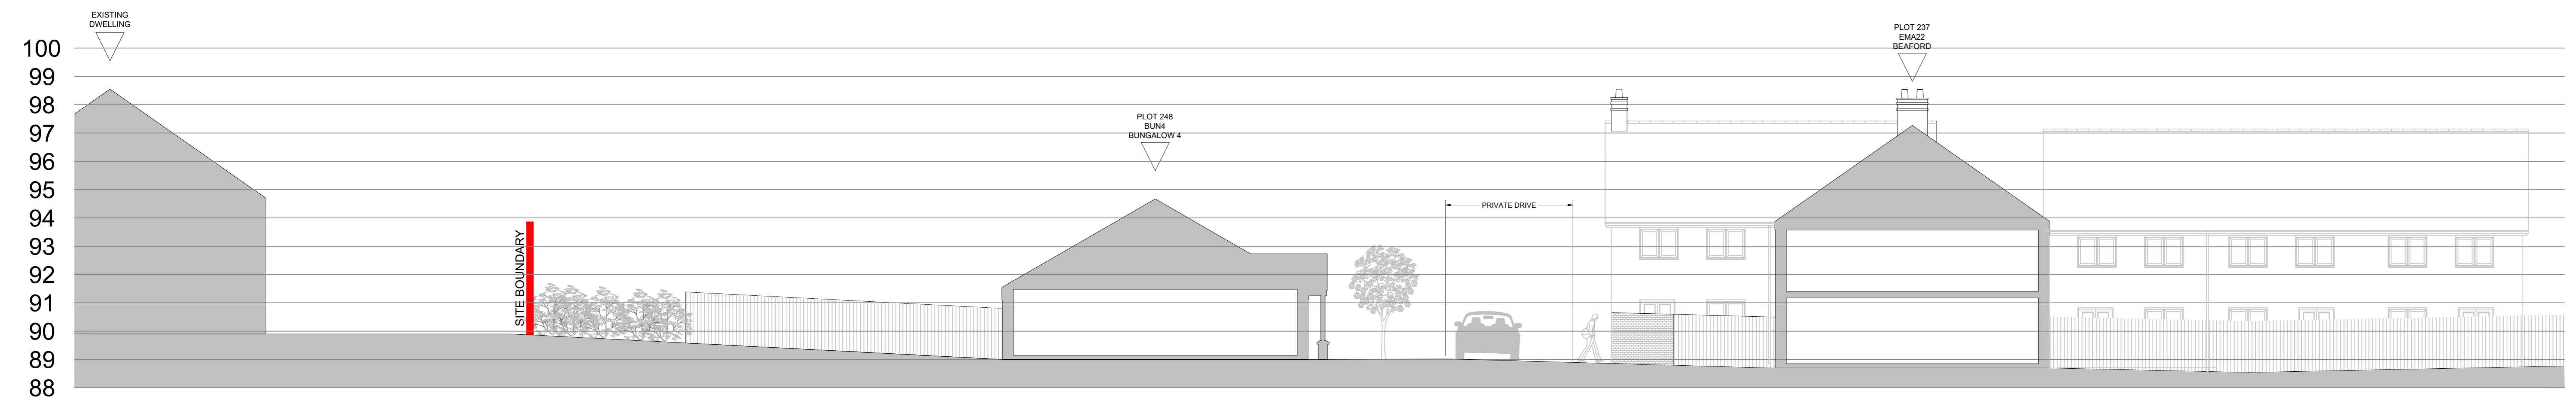

Site Section H-H

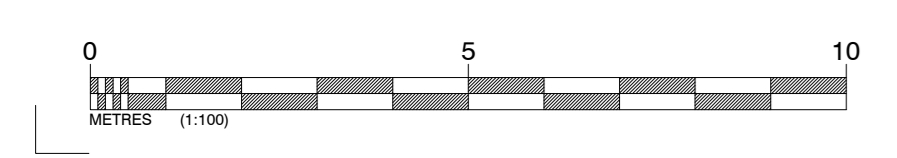

Revision:	By:	Date:
Rev A - Updated to suit most recent layout	OKB	07.03.25
Rev B - Speed location locations and no. increased	OKB	13.03.25
Rev C - Site boundary adjusted	OKB	01.04.25
Rev D - PROW diversion updated on locator, chimneys added to some plots	OKB	16.09.25
Rev E - Attenuation Basin design updated	OKB	18.09.25

**Client:**  
**Taylor Wimpey**

**Project Title:**  
 Residential Development

**Address:**  
 Higher Standen Farm,  
 Clitheroe

**Drawing Title:**  
 Proposed Site Sections  
 Phase 6

**Drawing No.:**  
 TWHFS/SS02

**Dwn:** OKB    **Ckd:** GB    **Date:** 19/11/2024

**Scale:** 1:100    **Paper Size:** A0    **Rev:** E