


IMPORTANT NOTE:
 ALL DIMENSIONS AND LEVELS SHOWN ON THIS DRAWING ARE TO BE CHECKED BY THE CONTRACTOR/MANUFACTURER PRIOR TO THE COMMENCEMENT OF ANY WORKS ON SITE OR THE MANUFACTURE OF ANY SITE COMPONENTS.
 THIS DRAWING IS NOT TO BE SCALED.
 DIMENSIONS ARE INDICATED IN MILLIMETRES UNLESS CLEARLY STATED OTHERWISE.
 COPYRIGHT OF THIS DRAWING BELONGS SOLELY TO BALDWIN DESIGN CONSULTANCY LTD.

- Legend**
- Application Site Boundary
 - Redirected PROW
 - Bin Collection Point
 - Route of Bin Access
 - Bin Storage Location

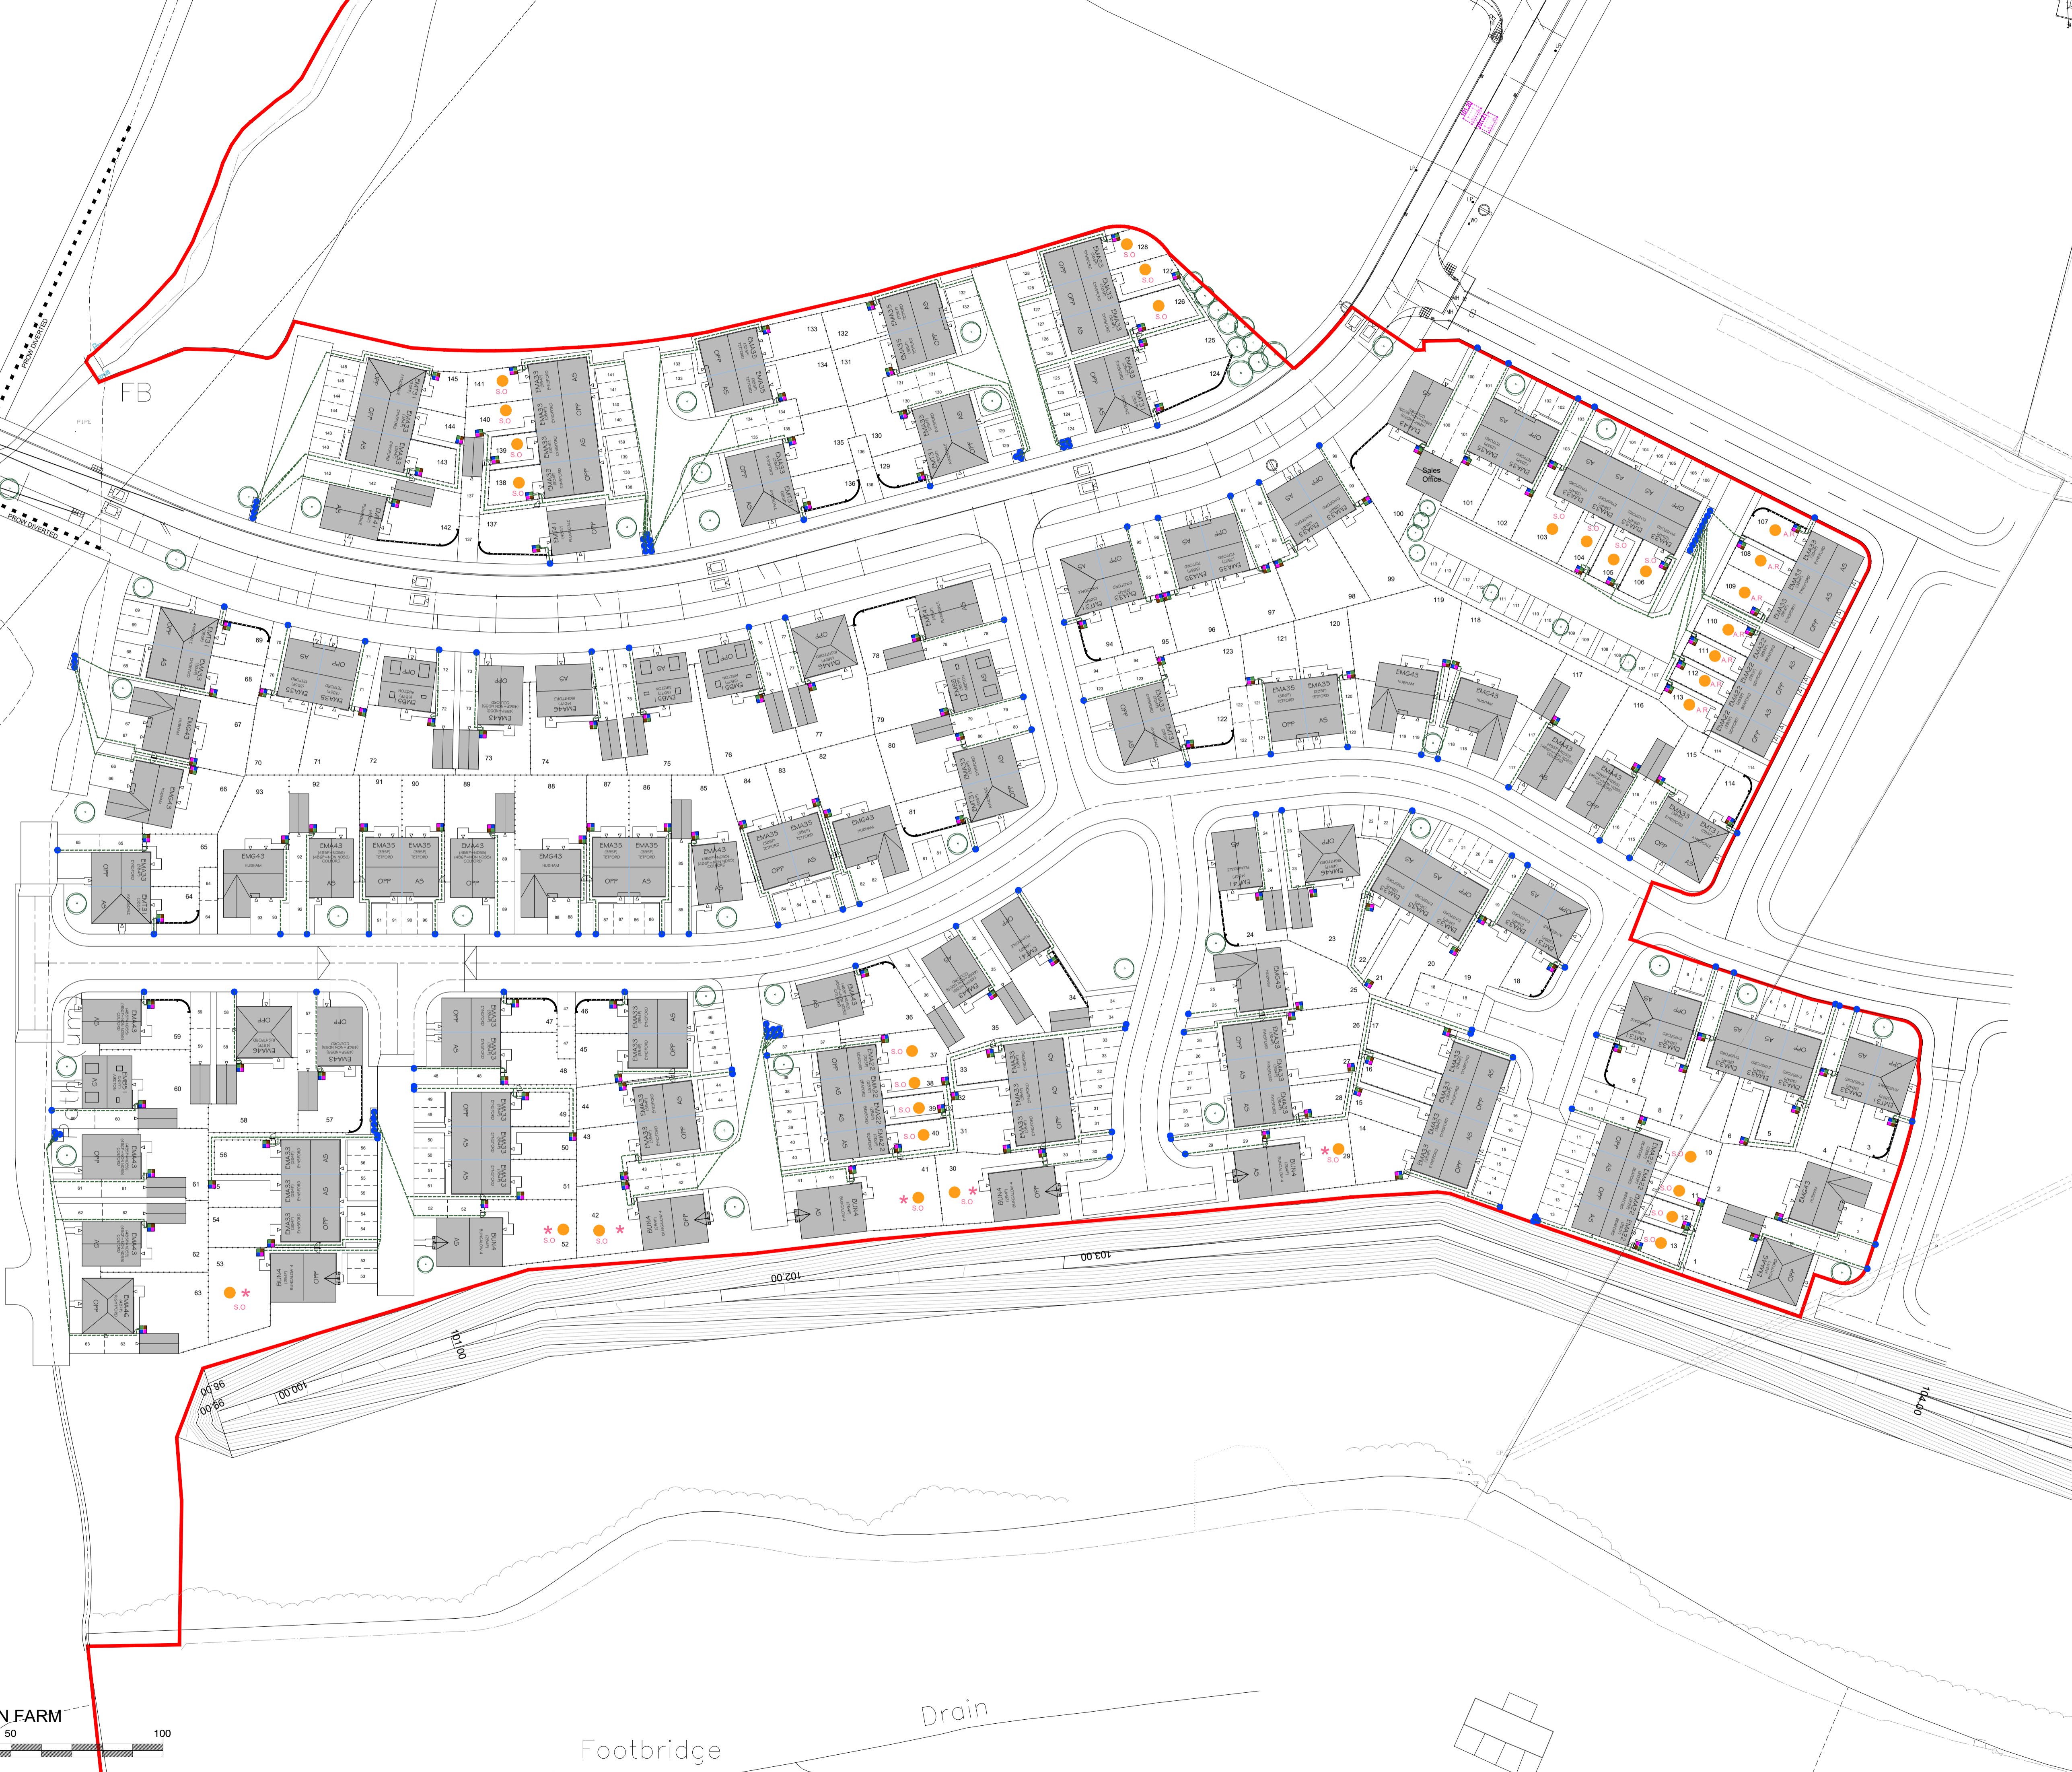


Revision:	By:	Date:
Rev A - Updated to suit most recent layout	AP	07.03.25
Rev B - Speed cushion locations and no. increased	OKB	13.03.25
Rev C - General amendments. Site boundary adjusted.	OKB	27.03.25
Rev D - Updated to Site Layout Rev S	OKB	16.09.25

PLANNING DRAWING

Client:
Taylor Wimpey
 Project Title:
 Residential Development
 Address:
 Higher Standen Farm,
 Clitheroe

Drawing Title:
 Waste Management Plan
 Phase 5
 Drawing No:
 TW/HSF/WMP/01

Dwn:	Ckd:	Date:
OKB	GB	22/11/24
Scale:	Paper Size:	Rev:
1:500	A1	D

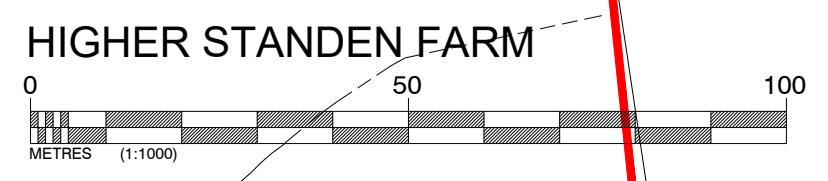

Footbridge
 Drain