


IMPORTANT NOTE:
 ALL DIMENSIONS AND LEVELS SHOWN ON THIS DRAWING ARE TO BE CHECKED BY THE CONTRACTOR/MANUFACTURER PRIOR TO THE COMMENCEMENT OF ANY WORKS ON SITE OR THE MANUFACTURE OF ANY SITE COMPONENTS.
 THIS DRAWING IS NOT TO BE SCALED.
 DIMENSIONS ARE INDICATED IN MILLIMETRES UNLESS CLEARLY STATED OTHERWISE.
 COPYRIGHT OF THIS DRAWING BELONGS SOLELY TO BALDWIN DESIGN CONSULTANCY LTD.

- Legend**
- Application Site Boundary
 - Redirected PROW
 - Bin Collection Point
 - Route of Bin Access
 - Bin Storage Location

Revision:	By:	Date:
Rev A - Updated to suit most recent layout.	AP	07.03.25
Rev B - 15m offset buffer zone accommodated.	OKB	13.03.25
Rev C - General amendments. Site boundary adjusted.	OKB	27.03.25
Rev D - Plots 259-265 reconfigured. Bothy adjusted to match Topo survey.	SQ	03.04.25
Rev E - Site boundary adjusted at no. 17 Littlemoor	SQ	10.04.25
Rev F - Updated to Site Layout Rev 3	OKB	16.09.25
Rev G - Attenuation Basin design updated	OKB	18.09.25

PLANNING DRAWING

Client:		Taylor Wimpey	
Project Title:		Residential Development	
Address:		Higher Standen Farm, Clitheroe	
Drawing Title:		Waste Management Plan Phase 6	
Drawing No:		TW/HSF/WMP/02	
Dwn:	OKB	Ckd:	GB
Date:	22/11/24	Scale:	1:500
Paper Size:	A1	Rev:	G

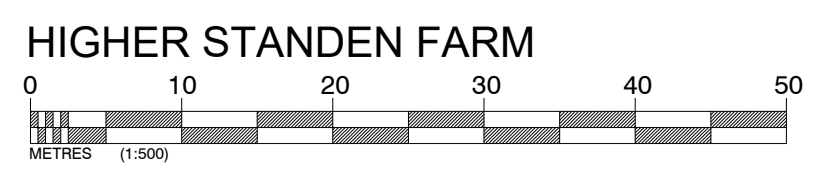

HIGHER STANDEN FARM