


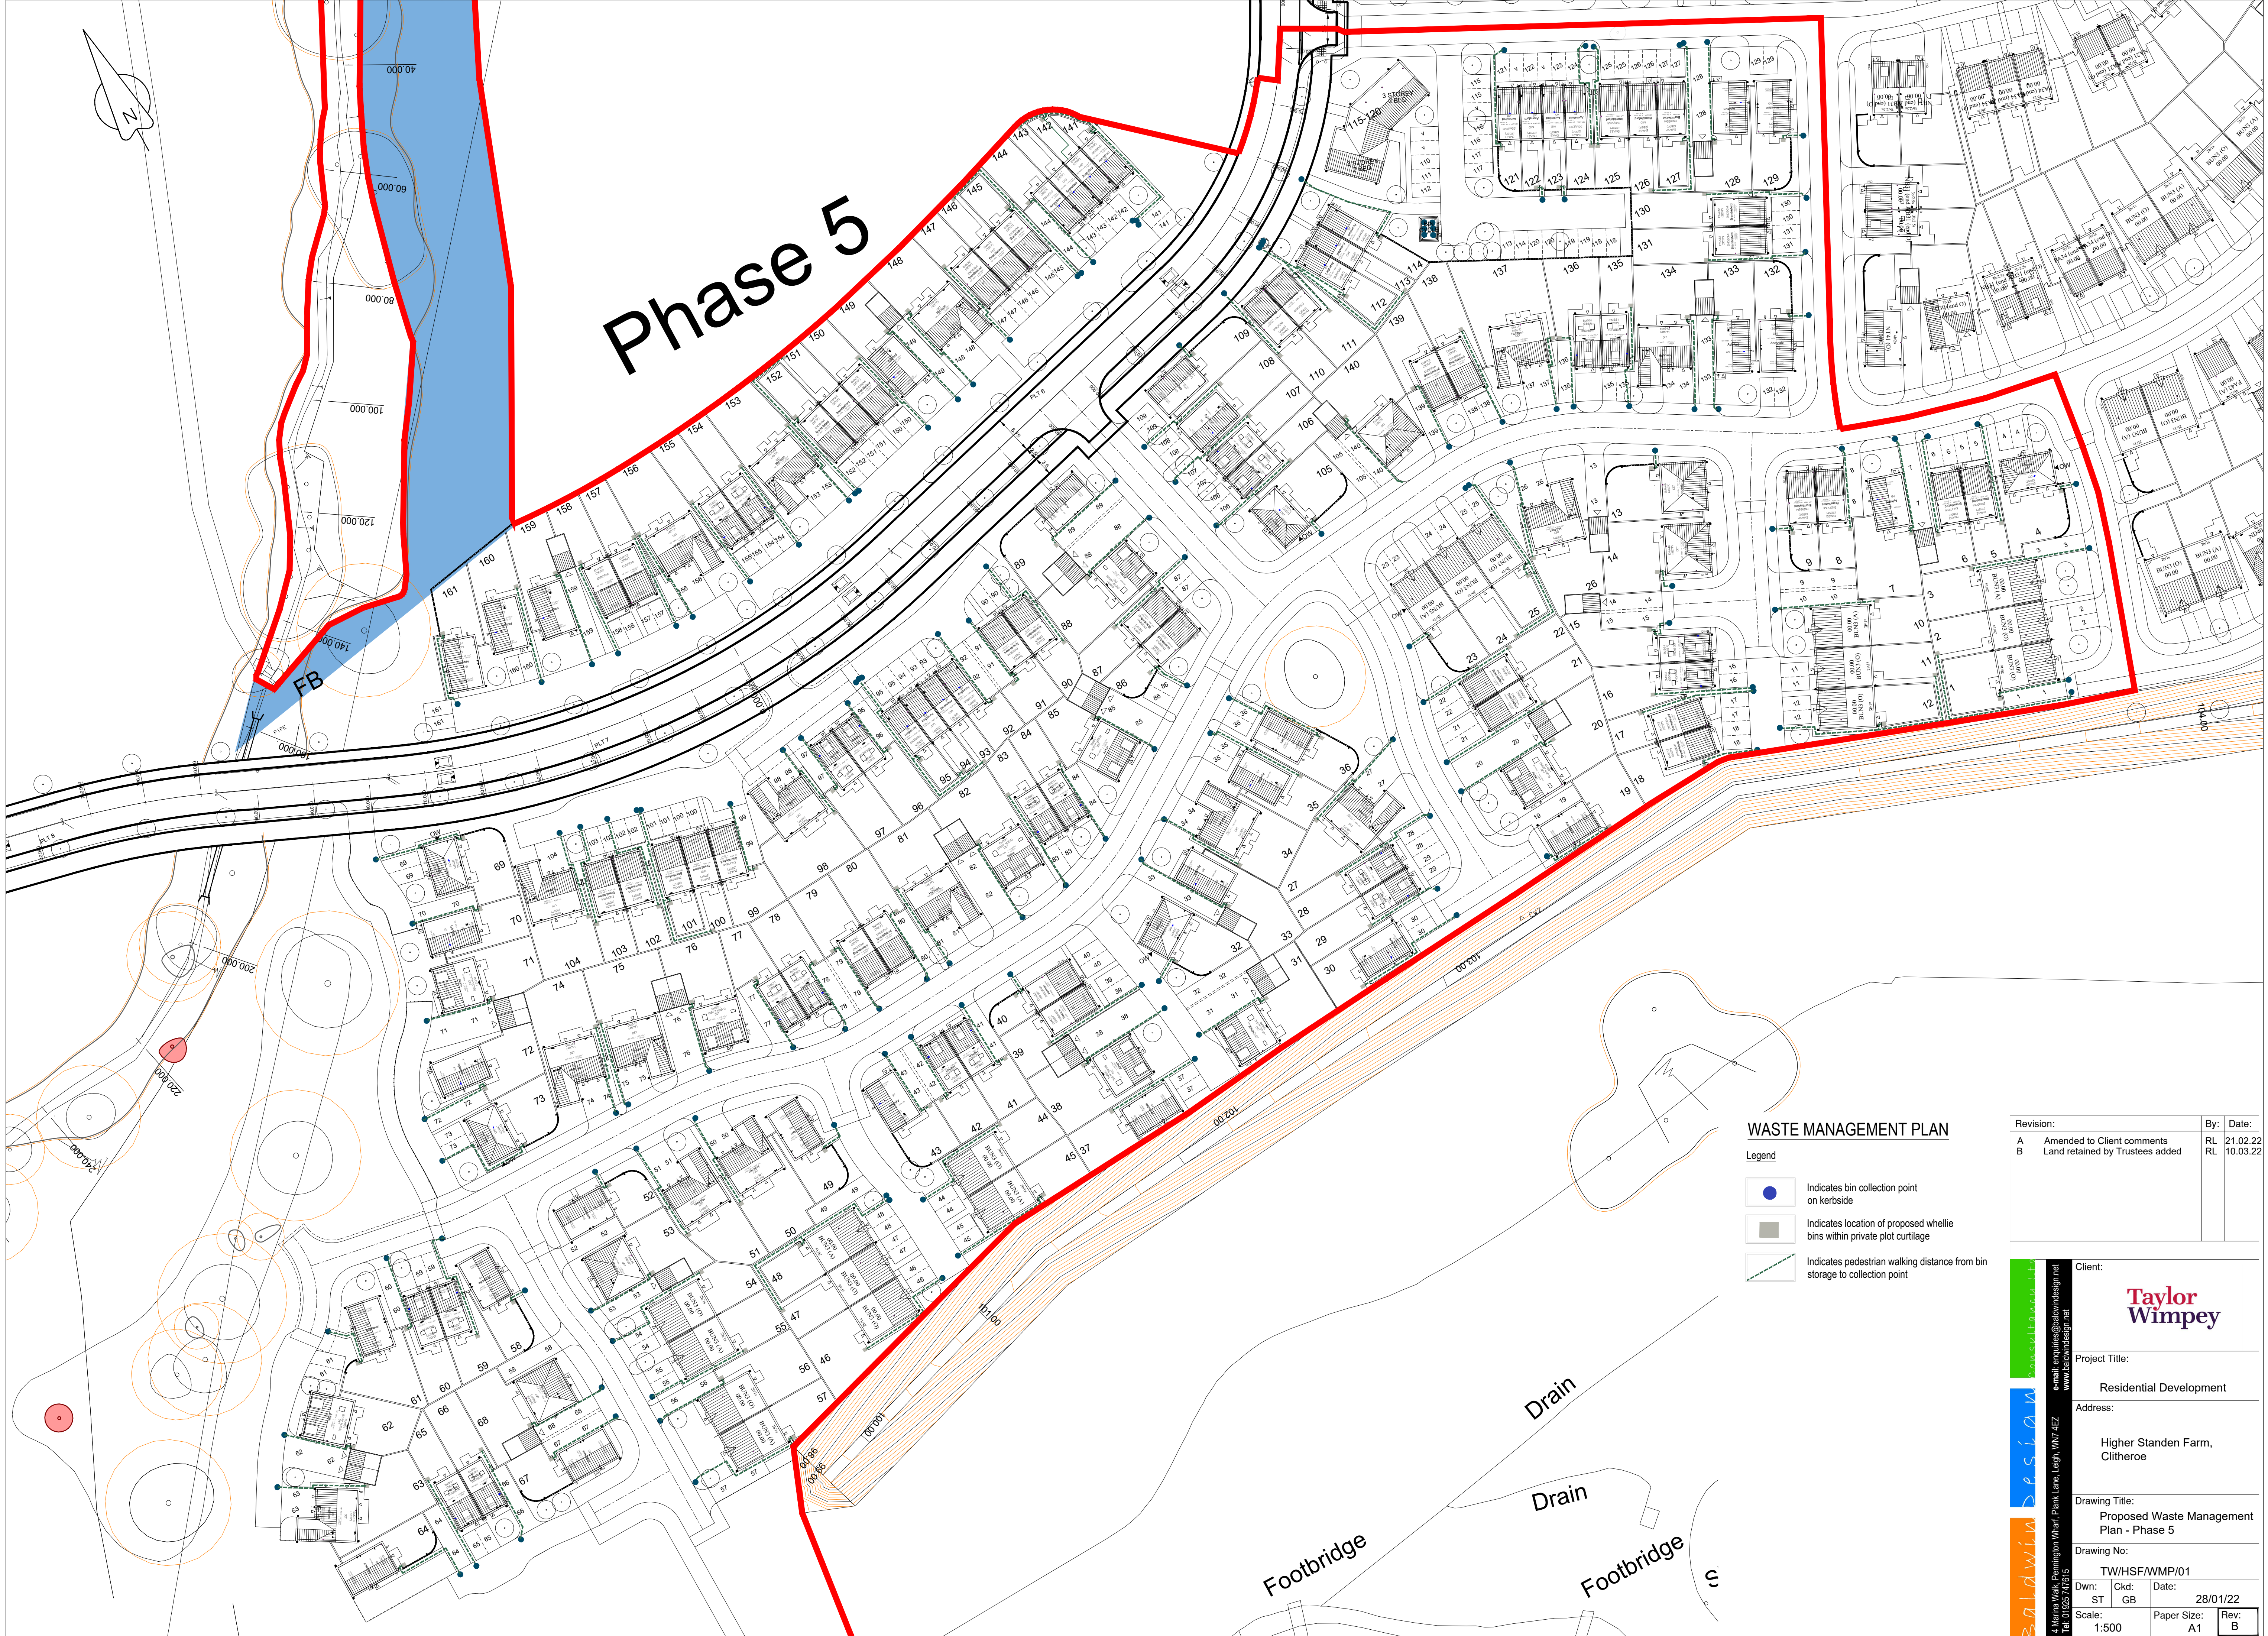

Phase 5

WASTE MANAGEMENT PLAN

Legend

-  Indicates bin collection point on kerbside
-  Indicates location of proposed whellie bins within private plot curtilage
-  Indicates pedestrian walking distance from bin storage to collection point

Revision:		By:	Date:
A	Amended to Client comments	RL	21.02.22
B	Land retained by Trustees added	RL	10.03.22



e-mail: enquiries@saldwindesign.net
www.saldwindesign.net

4 Marina Walk, Pennington Wharf, Plank Lane, Leigh, WN7 4EZ
Tel: 01957 77615

Client:

Taylor Wimpey

Project Title:

Residential Development

Address:

Higher Standen Farm, Clitheroe

Drawing Title:

Proposed Waste Management Plan - Phase 5

Drawing No:

TW/HSF/WMP/01

Dwn:	Ckd:	Date:
ST	GB	28/01/22
Scale:	Paper Size:	Rev:
1:500	A1	B