


grassed area

tarmacadam

cricket field

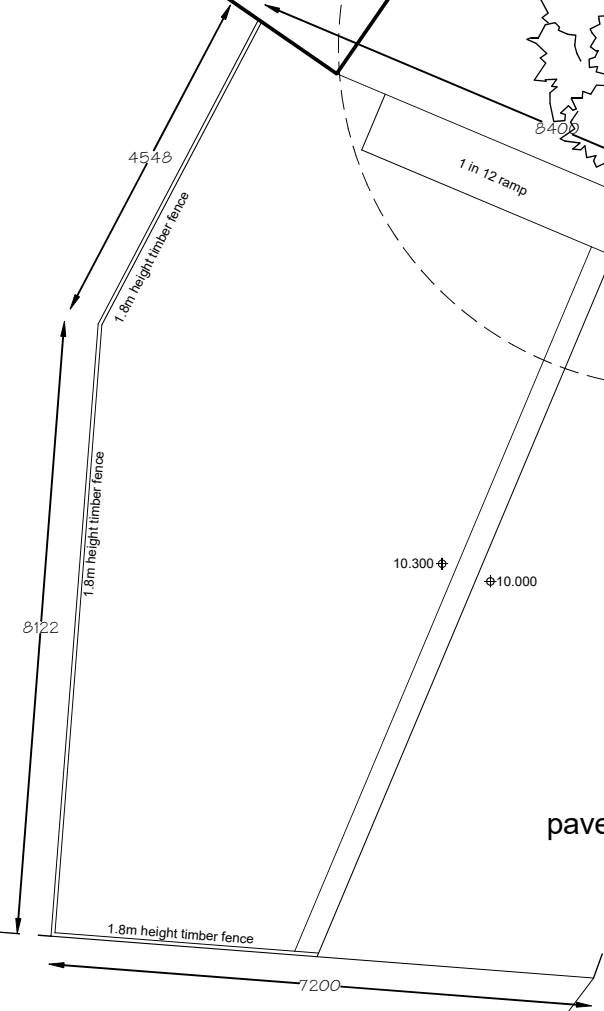

paved area = 191 sq. m.

Sports Pavilion Bar



**PD Construction Consultants**  
7 Beech Street, Clitheroe, Lancs  
BB7 2LL  
tel: 07976 771297  
email: pdcc@hotmail.co.uk

**PLANNING ISSUE**

|   |                          |                        |
|---|--------------------------|------------------------|
| Client:<br><b>Clitheroe Cricket, Tennis &amp; Bowling Club</b>                                    |                          |                        |
| Project:<br><b>Proposed Paved Area<br/>Clitheroe Cricket Club<br/>Chatburn Road<br/>Clitheroe</b> |                          |                        |
| Dwg title:<br><b>Proposed Site Plan</b>   |                          |                        |
| Scale @ A3:<br><b>1:100</b>   | Date:<br><b>24.03.22</b> | Drawn by:<br><b>PD</b> |
| Drawing no.<br><b>1355 - 02</b>   | Rev.<br><b>A</b>         |                        |