



first floor plan

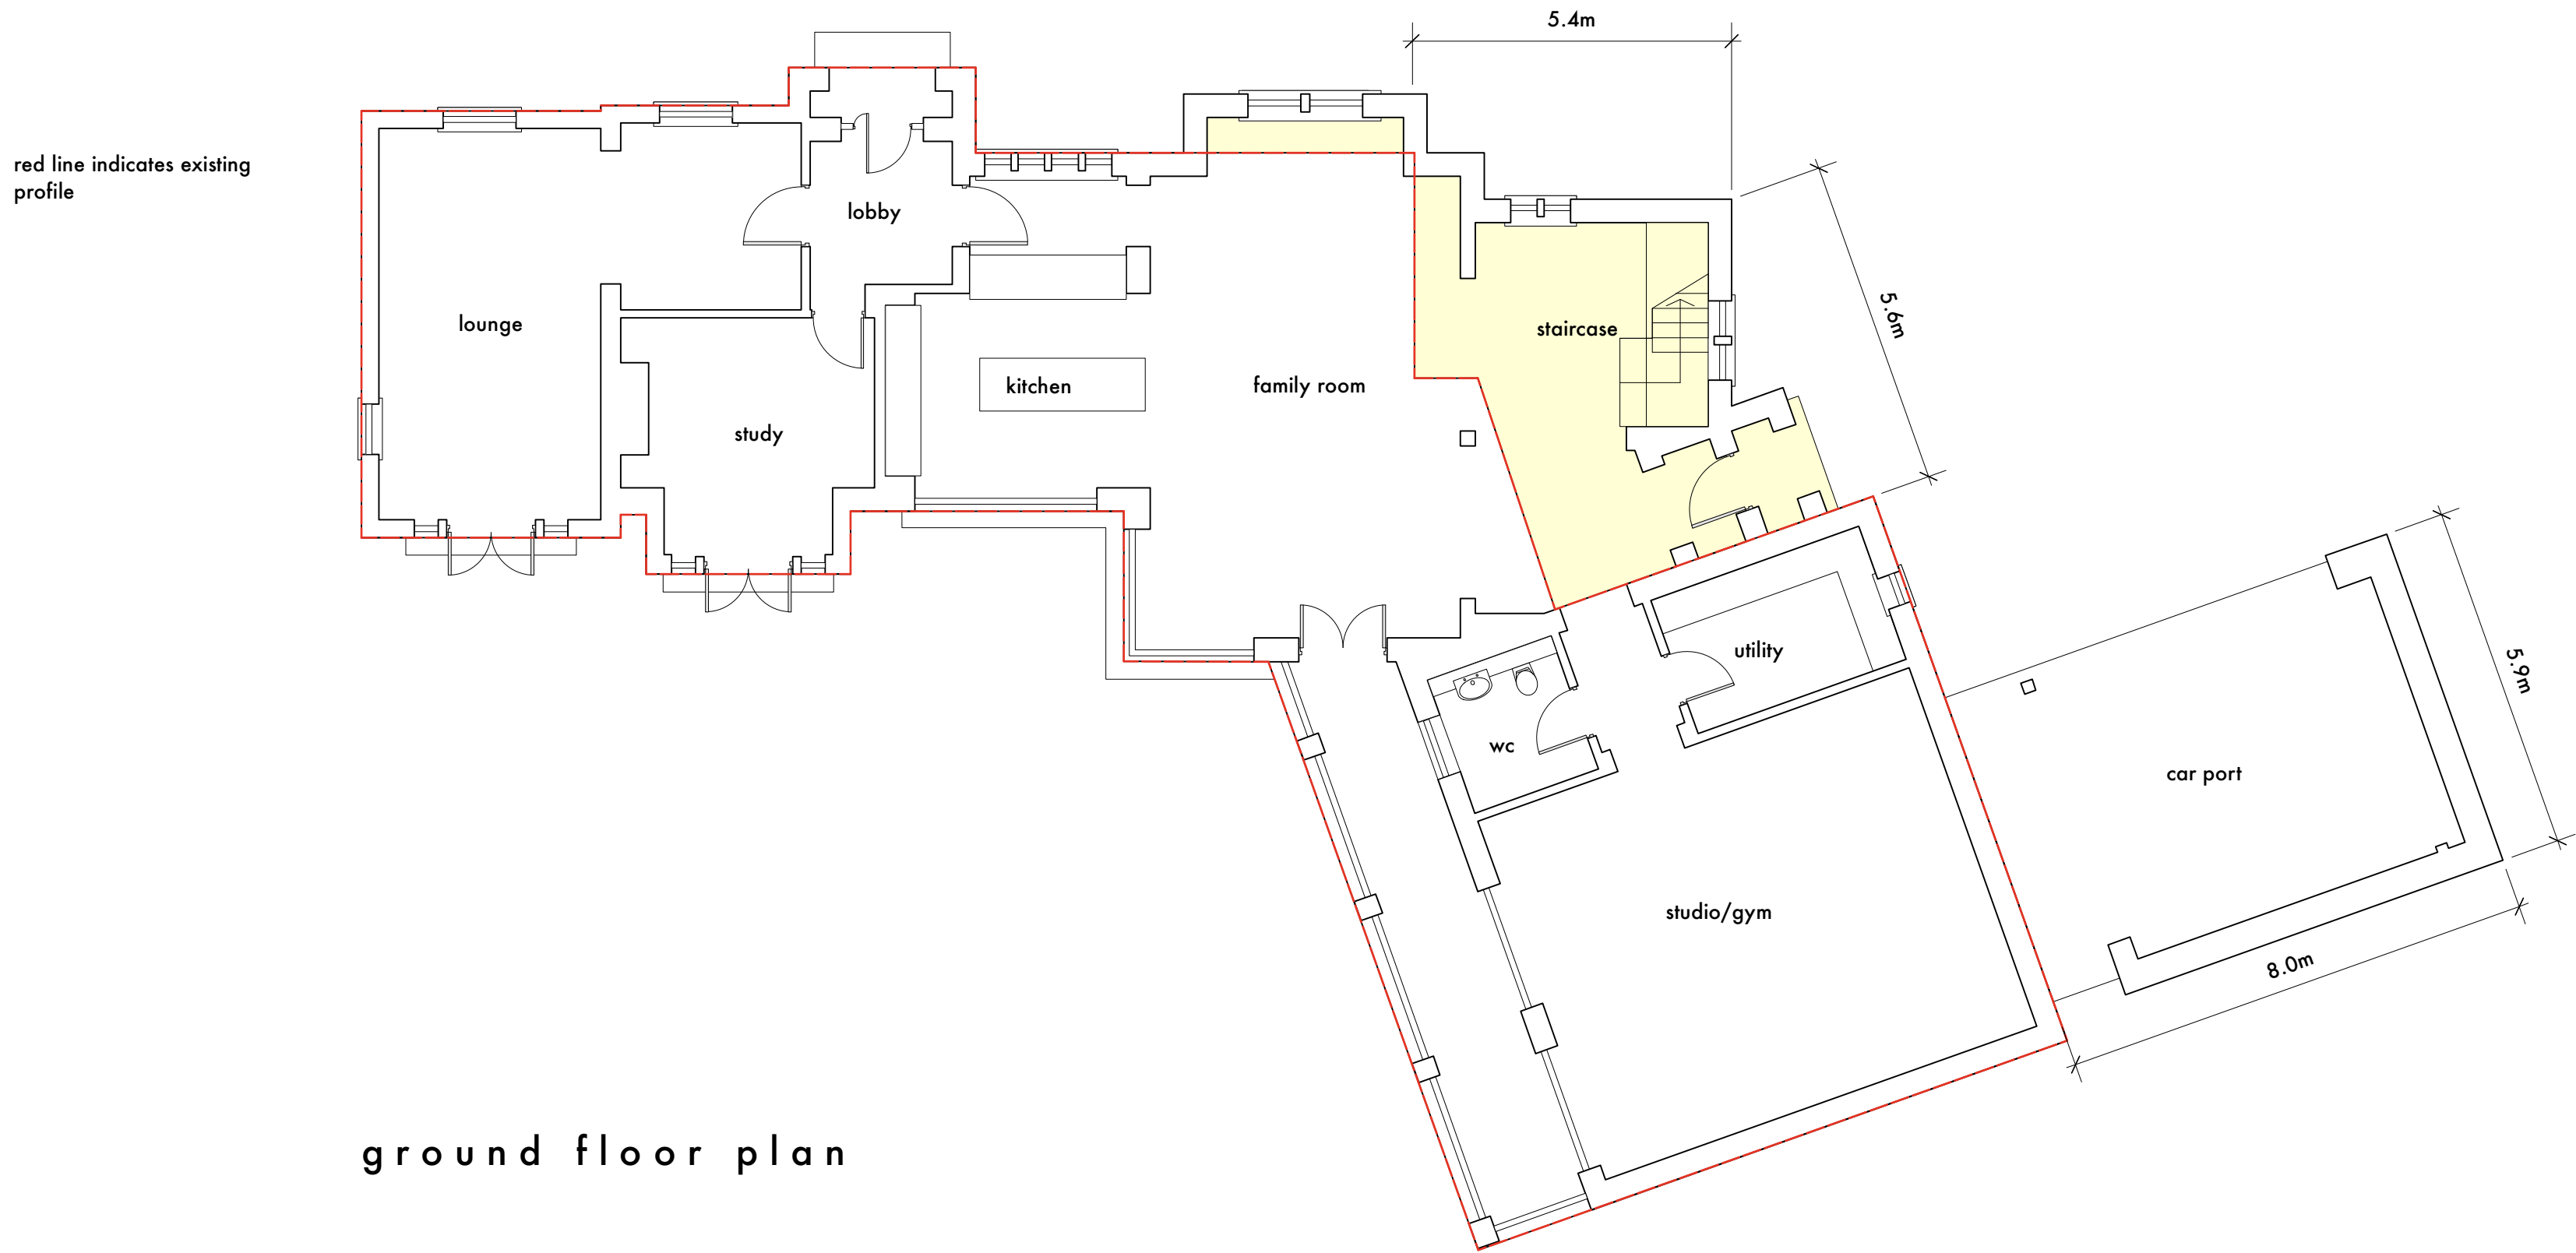

ground floor plan

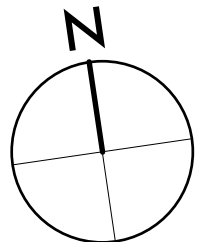

0m 10m scale