


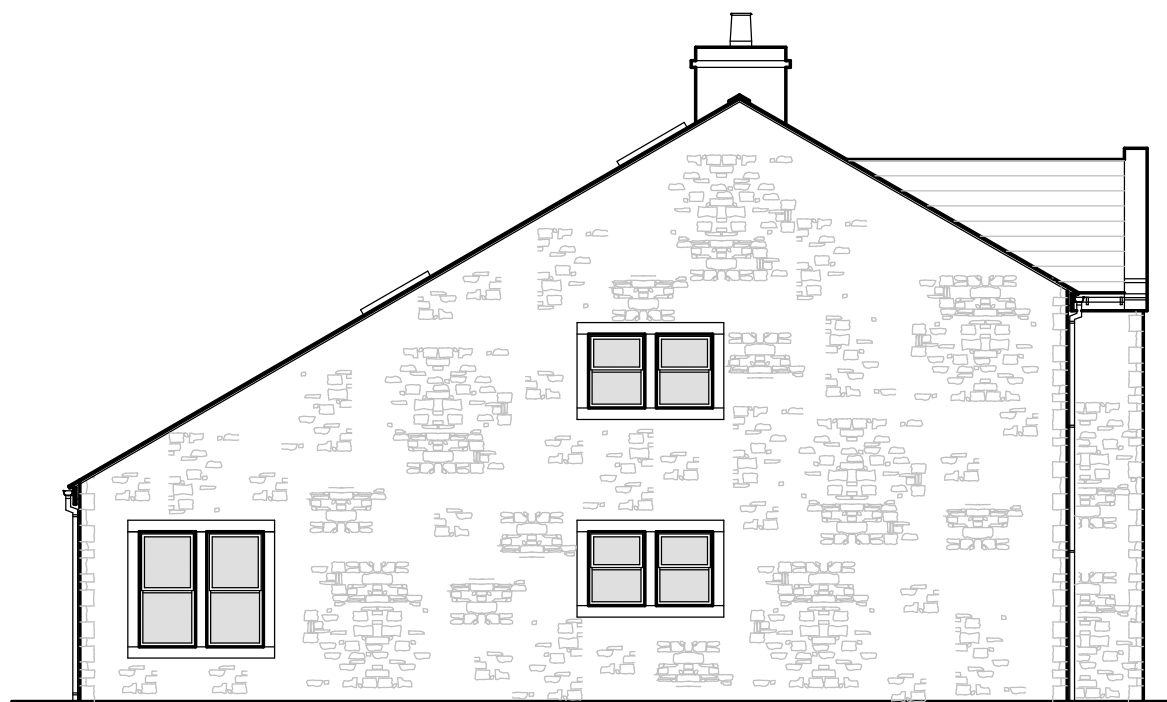

North East Elevation




North West Elevation




South West Elevation



South East Elevation

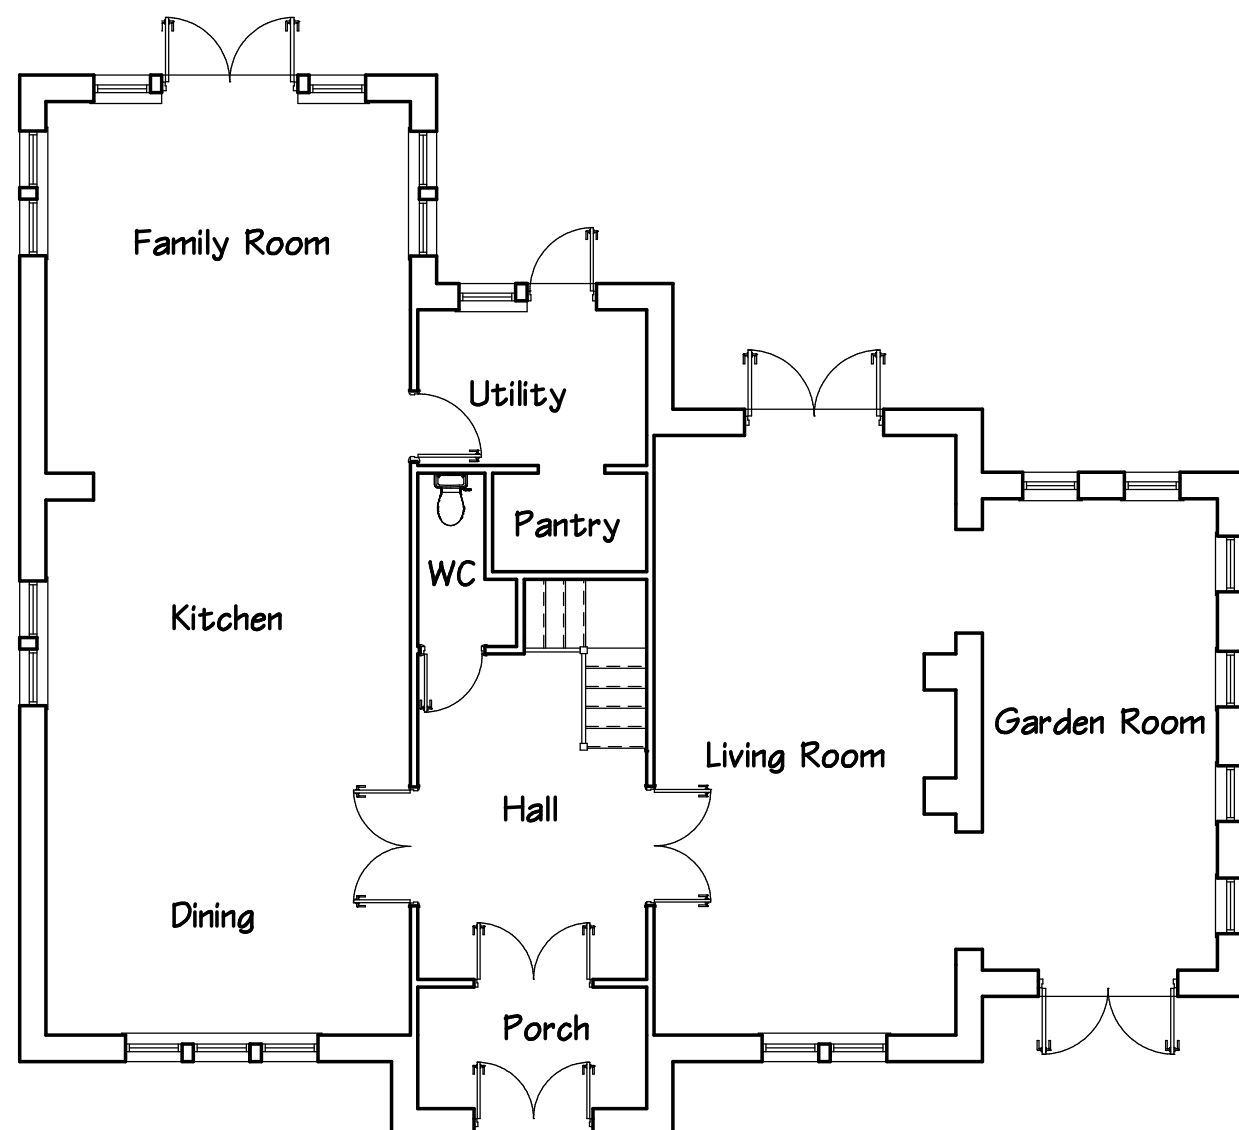

Ground Floor Plan

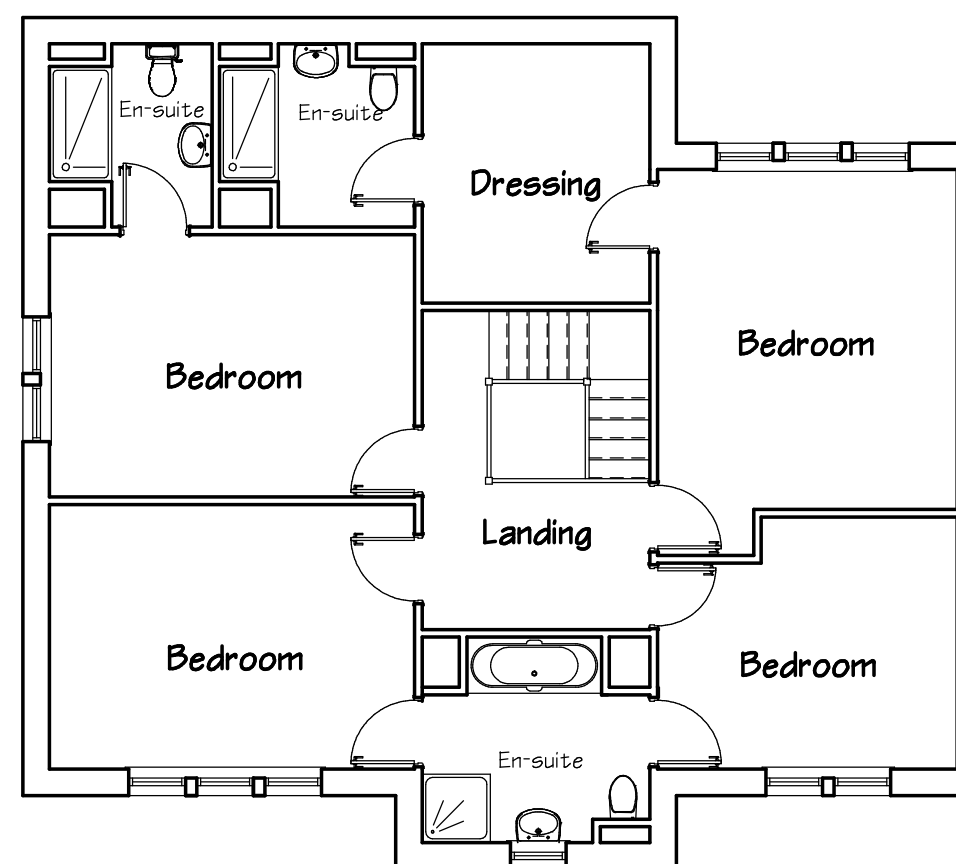

First Floor Plan

No	AMENDMENT	DATE



Stonehaven,
Jinny Lane,
Roughlee, Burnley
Lancashire BB12 9LL

mobile 07831585063
e-mail roughlee@aol.com

Survey Drawing
of
2 Bowland View
Gisburn
for
Mr A Parkinson

Geoff Hook retains the copyright to this drawing. do not scale this drawing. Check all dimensions on site. In the event of a discrepancy, the address refer queries to the above email address.

SCALE 1:100 DATE 29/3/22
2022/6/1