



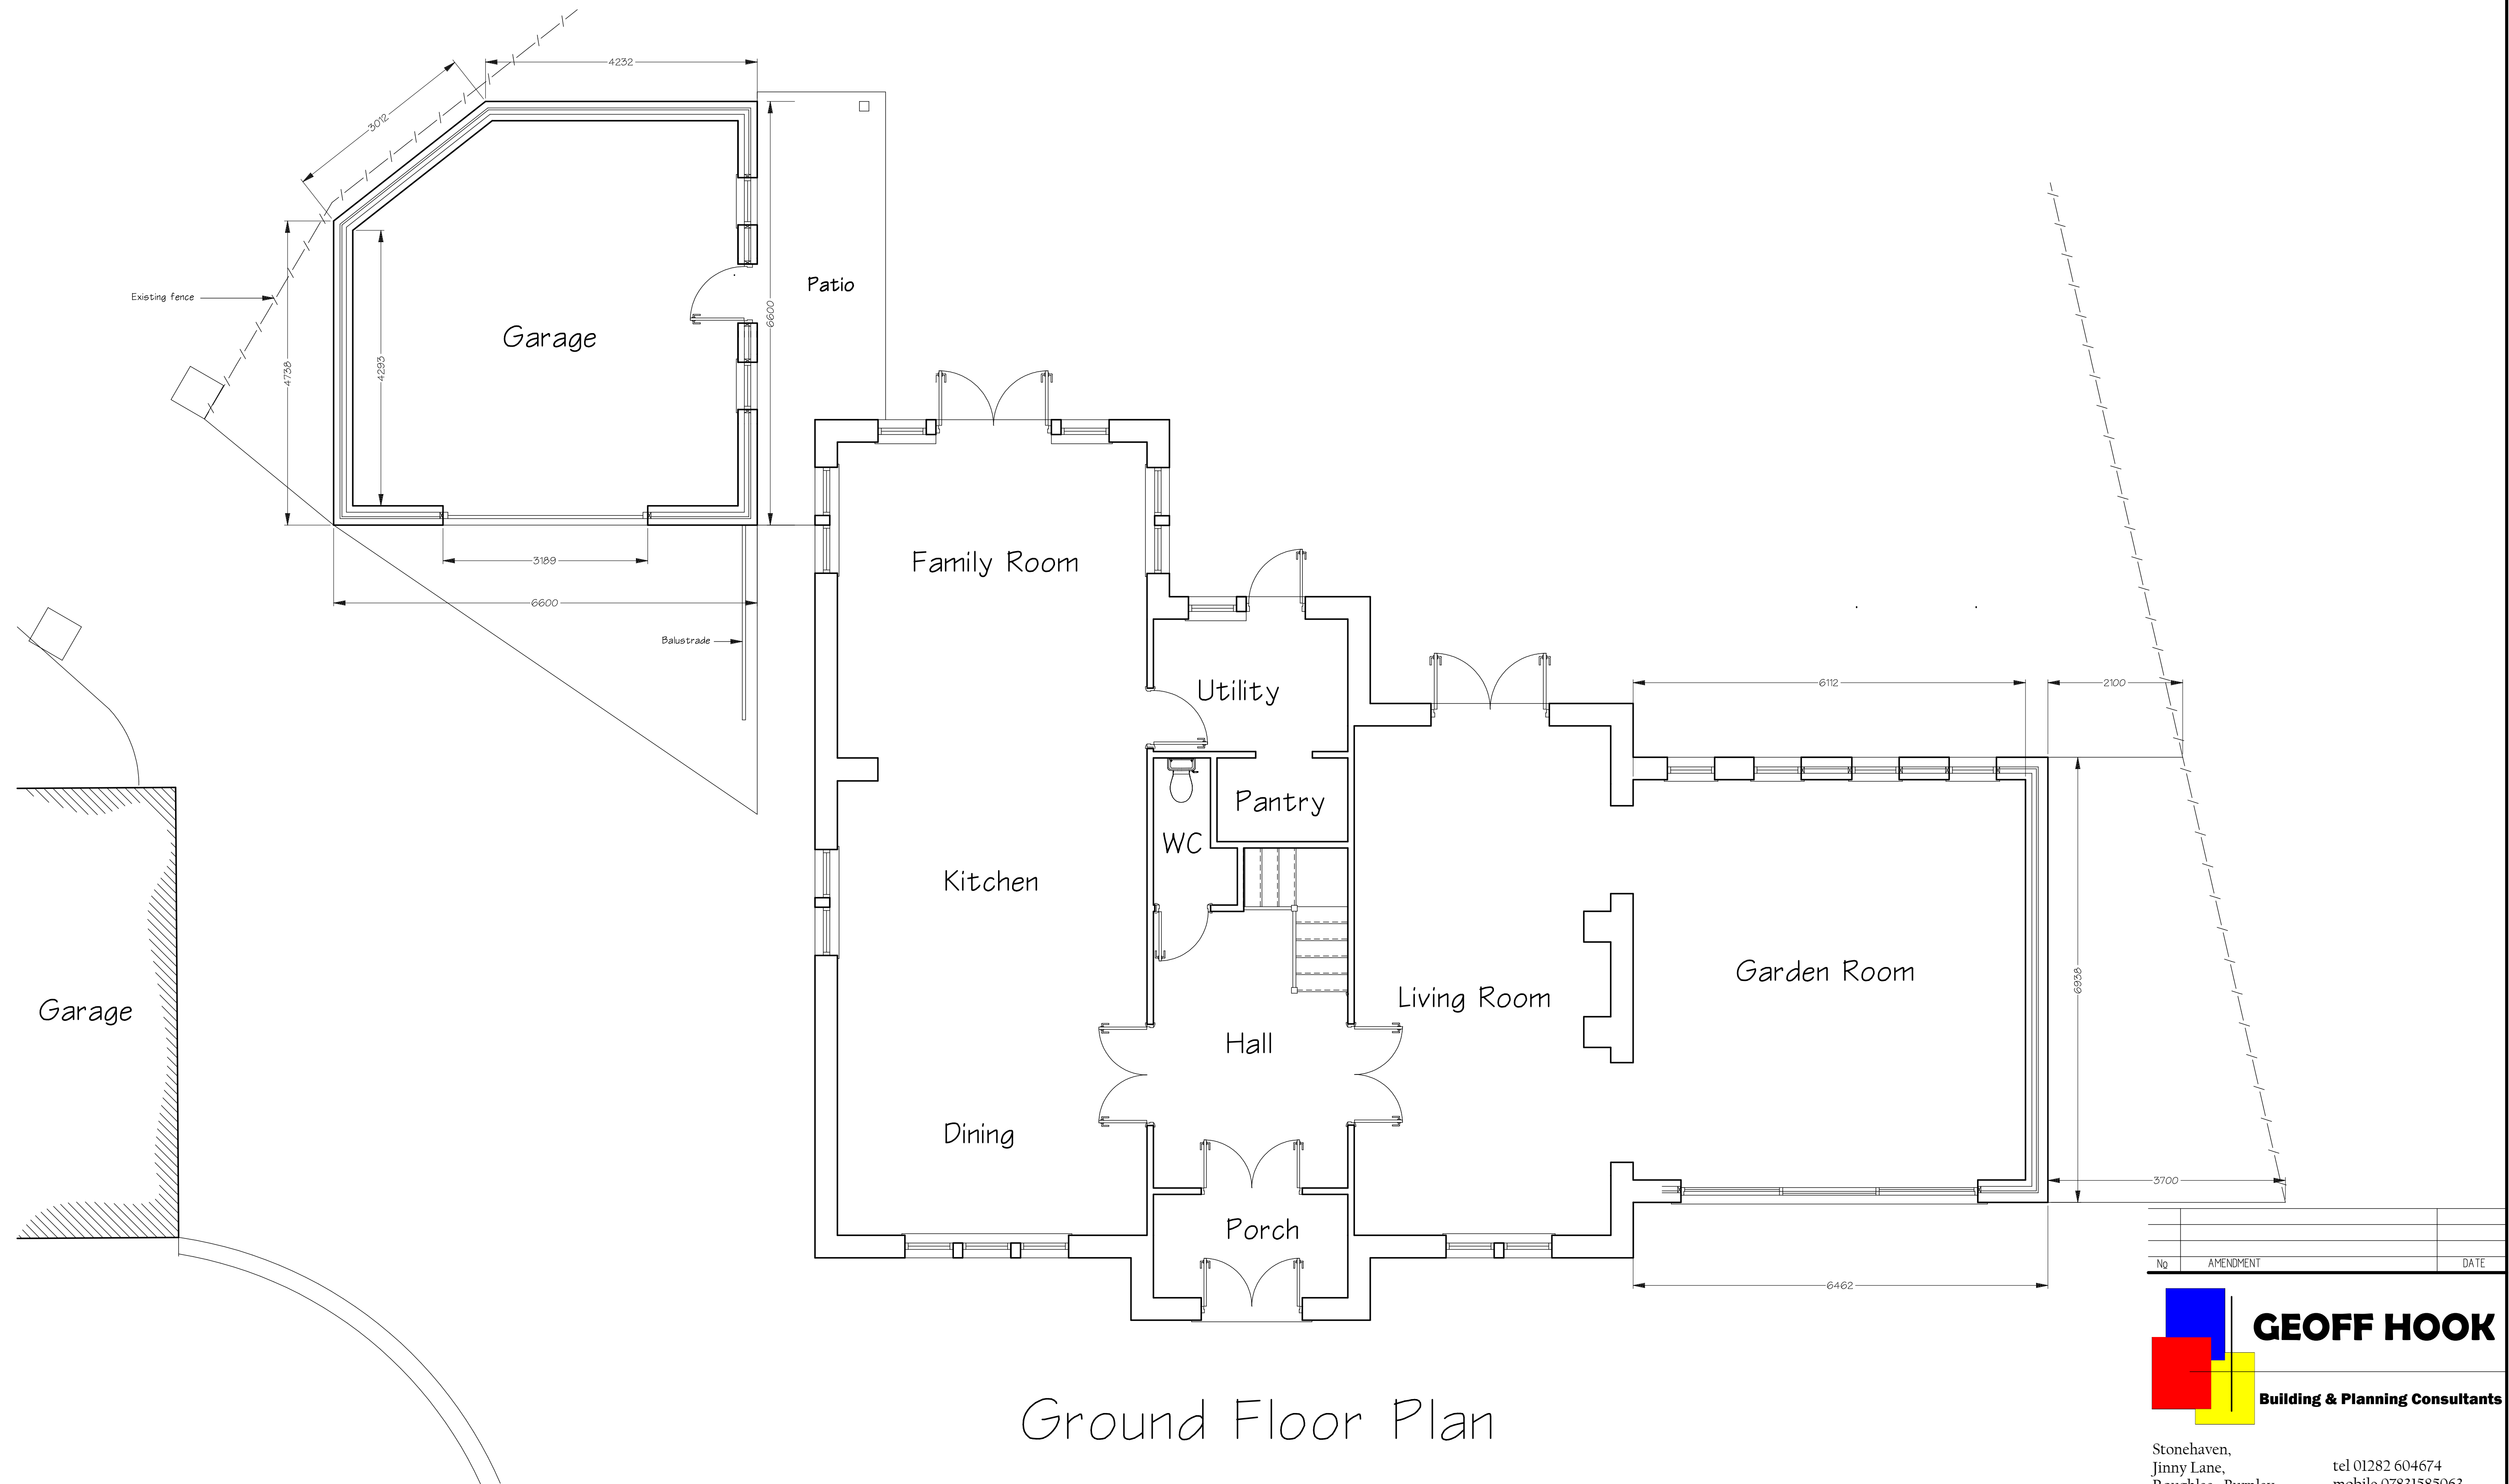

No	AMENDMENT	DATE

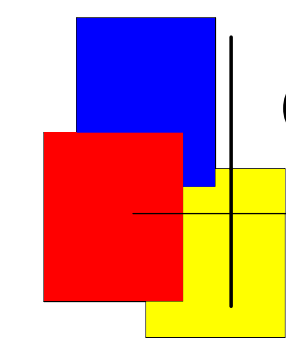

GEOFF HOOK
Building & Planning Consultants

Stonehaven,
Jinny Lane,
Roughlee, Burnley
Lancashire BB12 9LL

tel 01282 604674
mobile 07831585063
e-mail roughlee@aol.com

Proposed Garage & Garden
Room Extension
at
2 Bowland View
Gisburn
for
Mr A Parkinson

Stonehaven consultants retain all copyright
to this drawing, do not scale this drawing.
Check all dimensions on site. In the event
of a discrepancy refer queries to the
address below

SCALE 1:50
DATE 31/3/22
DRG No 2022/6/2