


This drawing is subject to copyright and is not to be reproduced in part or whole without approval. Do not scale this drawing - check all dimensions on site.

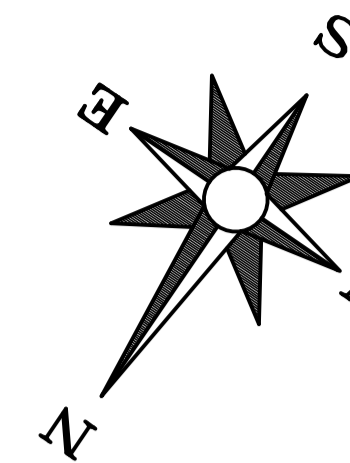

Supply and fit new 2.4m high weldmesh fencing along the boundary line. Supply and fit 1No. Double leaf vehicular access gate.

Supply and fit 1No. new 2.4m high double leaf security vehicular access gates. Gates to be securely lockable and openenable during specified times. Supply and fit new 2.4m high weldmesh fencing along the boundary line. Re-build retaining wall. Pedestrian access sty to provide pedestrian access.

Undertake repairs to the existing fencing in order to ensure our school grounds remain secure.

Client			
The School Governors C/O CRGS			
CRGS, Chatburn Rd, Clitheroe, Lancashire, BB7 2BA			
Project			
CIF BID 2021-22			
CRGS, Chatburn Rd, Clitheroe, Lancashire, BB7 2BA			
Drawing Title			
SITE OVERVIEW PLAN - CHATBURN RD - PROPOSED PLAN			
URGENT SAFEGUARDING MEASURES			
Drawn by	JW	Checked by	NS
Status	ISSUE	Scale @ A1	1:500
Job no.	P2830	Dwg no.	L05
Rev.			P1
Date			
Mar 2022			
Cassidy+Ashton			
www.cassidyashton.co.uk			
Architecture + Building Surveying + Town Planning			
7 East Cliff, Preston, Lancashire, PR1 3JE			
10 Hunters Walk, Canal Street, Chester, CH1 4EB			
01772 268 356			
01244 402 900			