





Fence Specification;
 Posts 100x100
 4 Rails 88x38
 Gravel Board 200x50

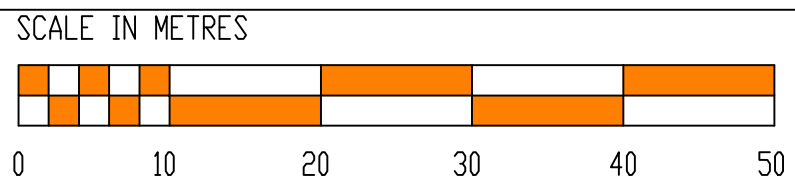

Site Address;
 The Granary.
 Hesketh Lane.
 Chipping.
 Lancs.
 PR3 2TH

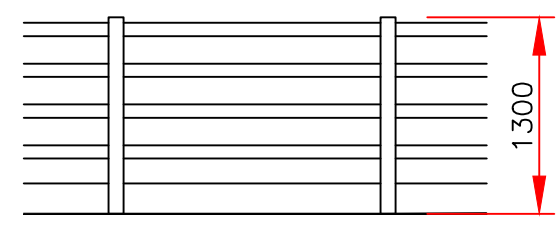

Fence Elevation
 Scale 1:50

| | | |
|-------------------|---|-------------------------|
| File Name | 34ftAmericanBarnChamberlain4BayPlanning | Issue |
| <h1>FARMPLUS</h1> | | LONGRIDGE 01772 785252 |
| TITLE | <h2>Block Plan</h2> | |
| DRG.No. | SCALE; 1:500 | DATE. April 2022 |