



Existing Ground Floor Plan

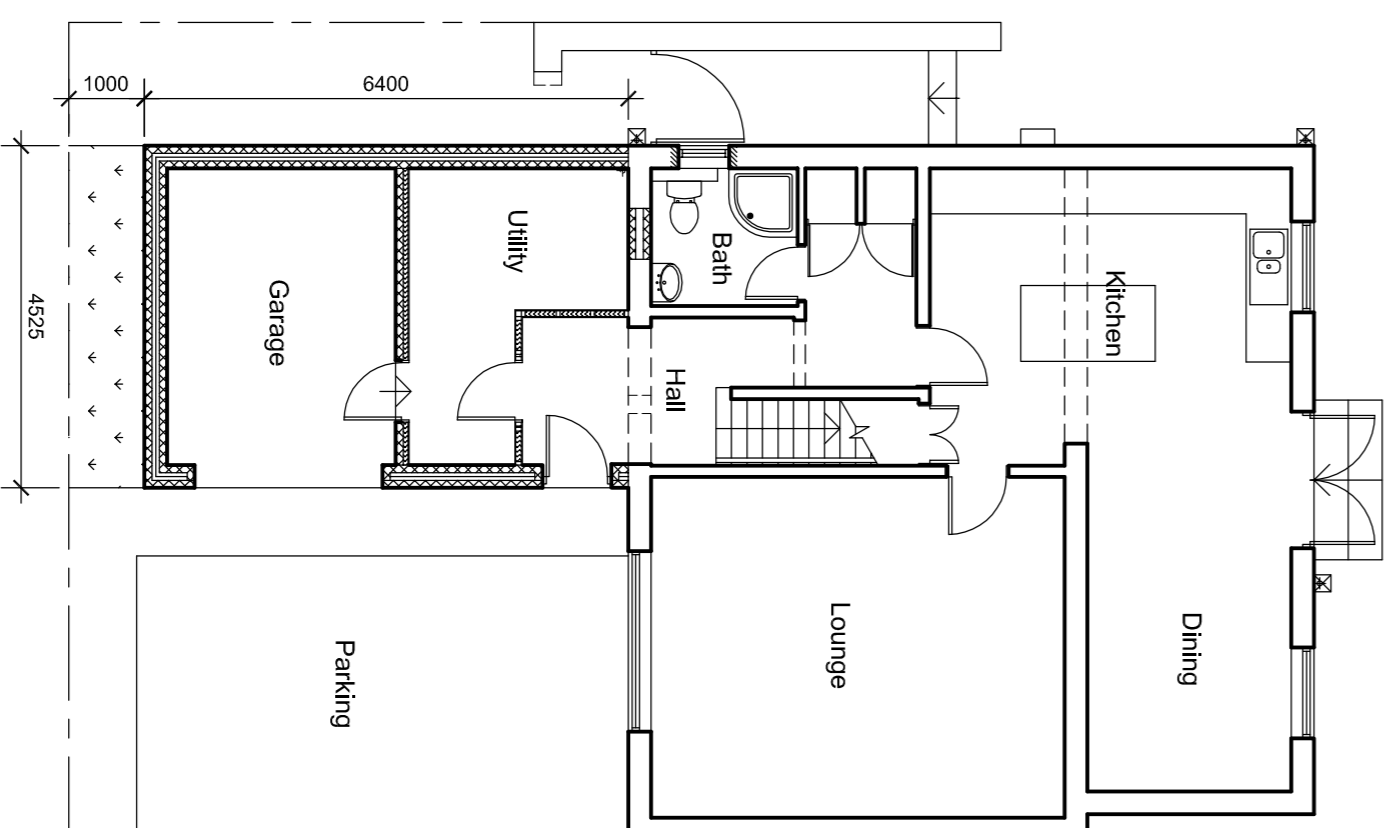

Proposed Ground Floor Plan

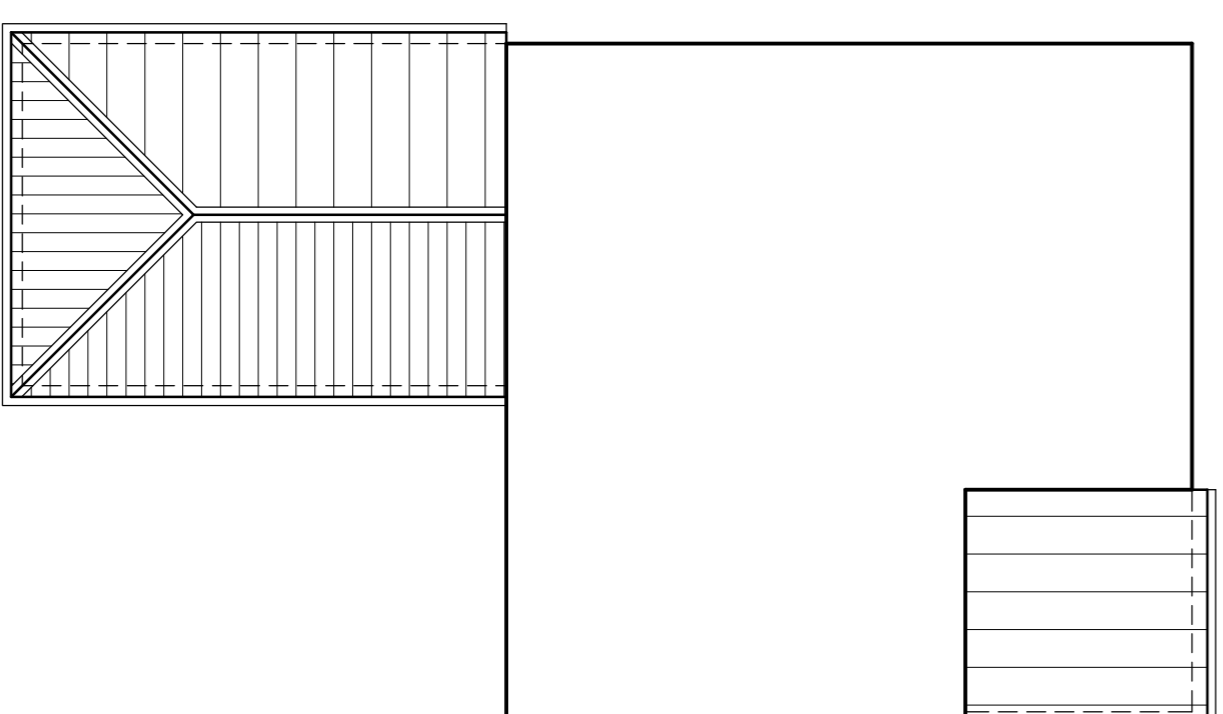

Proposed Roof Plan

F
E
D
C
B
A

**DAVID HAWORTH**  
 ARCHITECTURAL DESIGN

www.davidhaworthdesign.co.uk  
 tel. 07976 206533 email: info@davidhaworthdesign.co.uk  
 client  
**Mr. J. Dewhurst**

project  
**11 Jeffrey Avenue**  
**Longridge**

drawing  
**Proposed Extension**

drawn	date	scale
d.h.	04/22	1:100
dwg no.		revision
<b>1489/01</b>		