

Materials:

Roof - brown concrete tiles


Walls - red facing brick / pebble dashed render

Windows - white coloured u.p.v.c.

Doors - white coloured u.p.v.c.

PD Construction Consultants
 7 Beech Street, Clitheroe, Lancs
 BB7 2LL
 tel: 07976 771297
 email: pdcc@hotmail.co.uk

metres

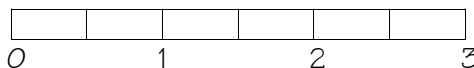

PLANNING ISSUE

Client: Ian Ainsworth		
Project: Proposed Alterations 34 Moorland Crescent Clitheroe		
Drawing title: Existing Rear Elevation		
Scale of Arch: 1:50	Date: 23.11.21	Drawn by: PD
Drawing no. 1302 - 02	Rev. -	