

HM Land Registry


Official copy of title plan

Title number **LAN147216**


Ordnance Survey map reference **SD6036SW**

Scale **1:1250 enlarged from 1:2500**

Administrative area **Lancashire : Ribble
Valley**

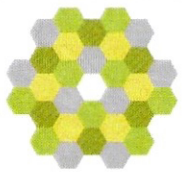


© Crown copyright and database rights 2014 Ordnance Survey 100026316. You are not permitted to copy, sub-license, distribute or sell any of this data to third parties in any form.

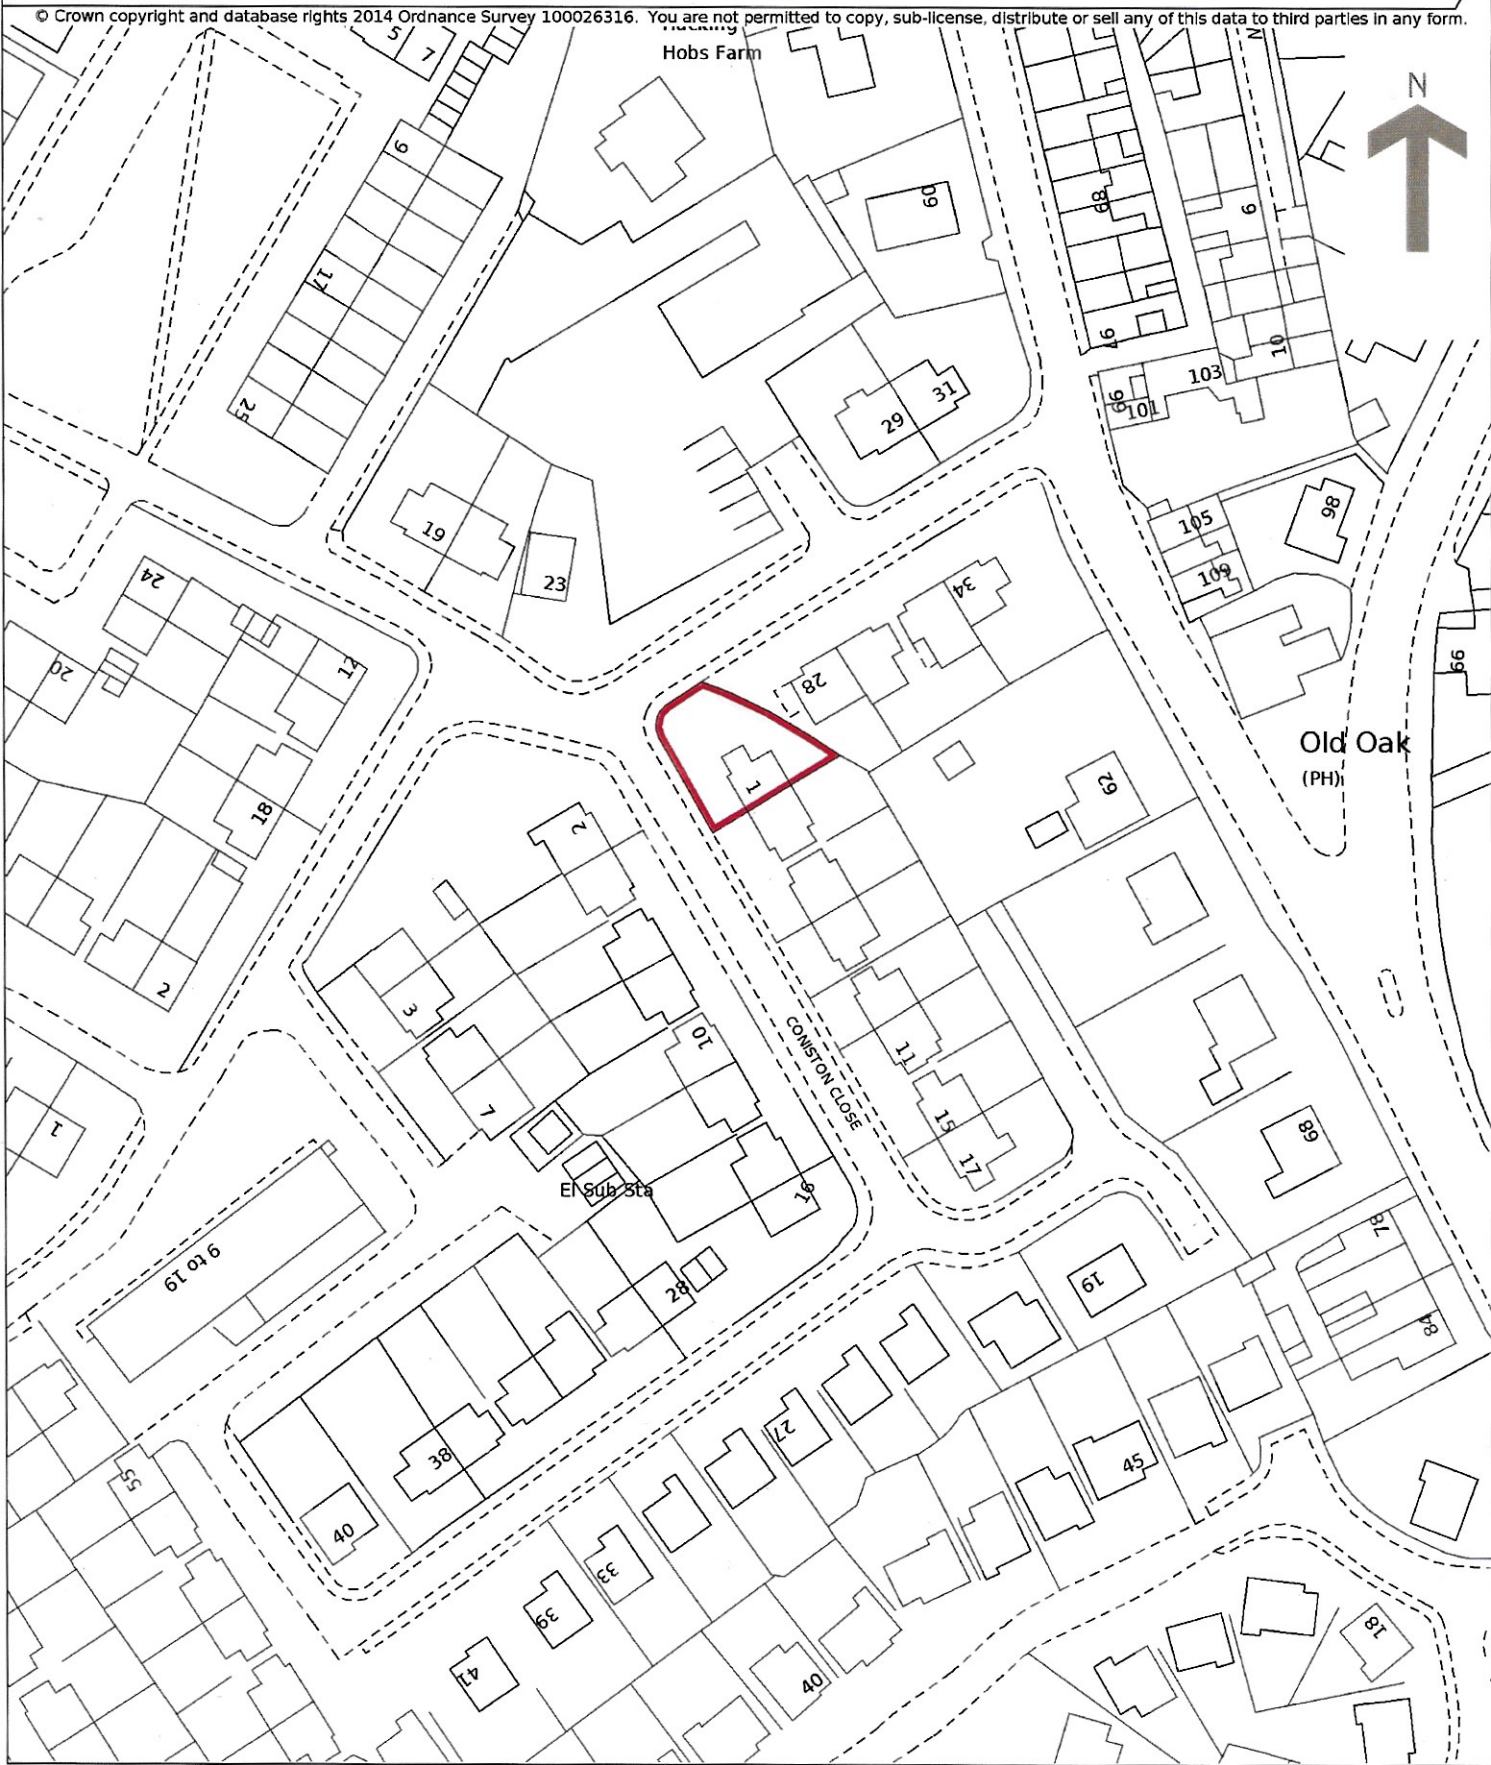

HM Land Registry

Official copy of
title plan

Title number **LAN147216**
Ordnance Survey map reference **SD6036SW**
Scale **1:1250 enlarged from 1:2500**
Administrative area **Lancashire : Ribble Valley**

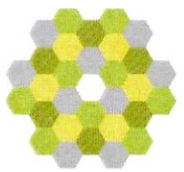

© Crown copyright and database rights 2014 Ordnance Survey 100026316. You are not permitted to copy, sub-license, distribute or sell any of this data to third parties in any form.

