



PROPOSED SOUTH ELEVATION
Scale 1:100




PROPOSED EAST ELEVATION
Scale 1:100




PROPOSED NORTH ELEVATION
Scale 1:100




PROPOSED WEST ELEVATION
Scale 1:100

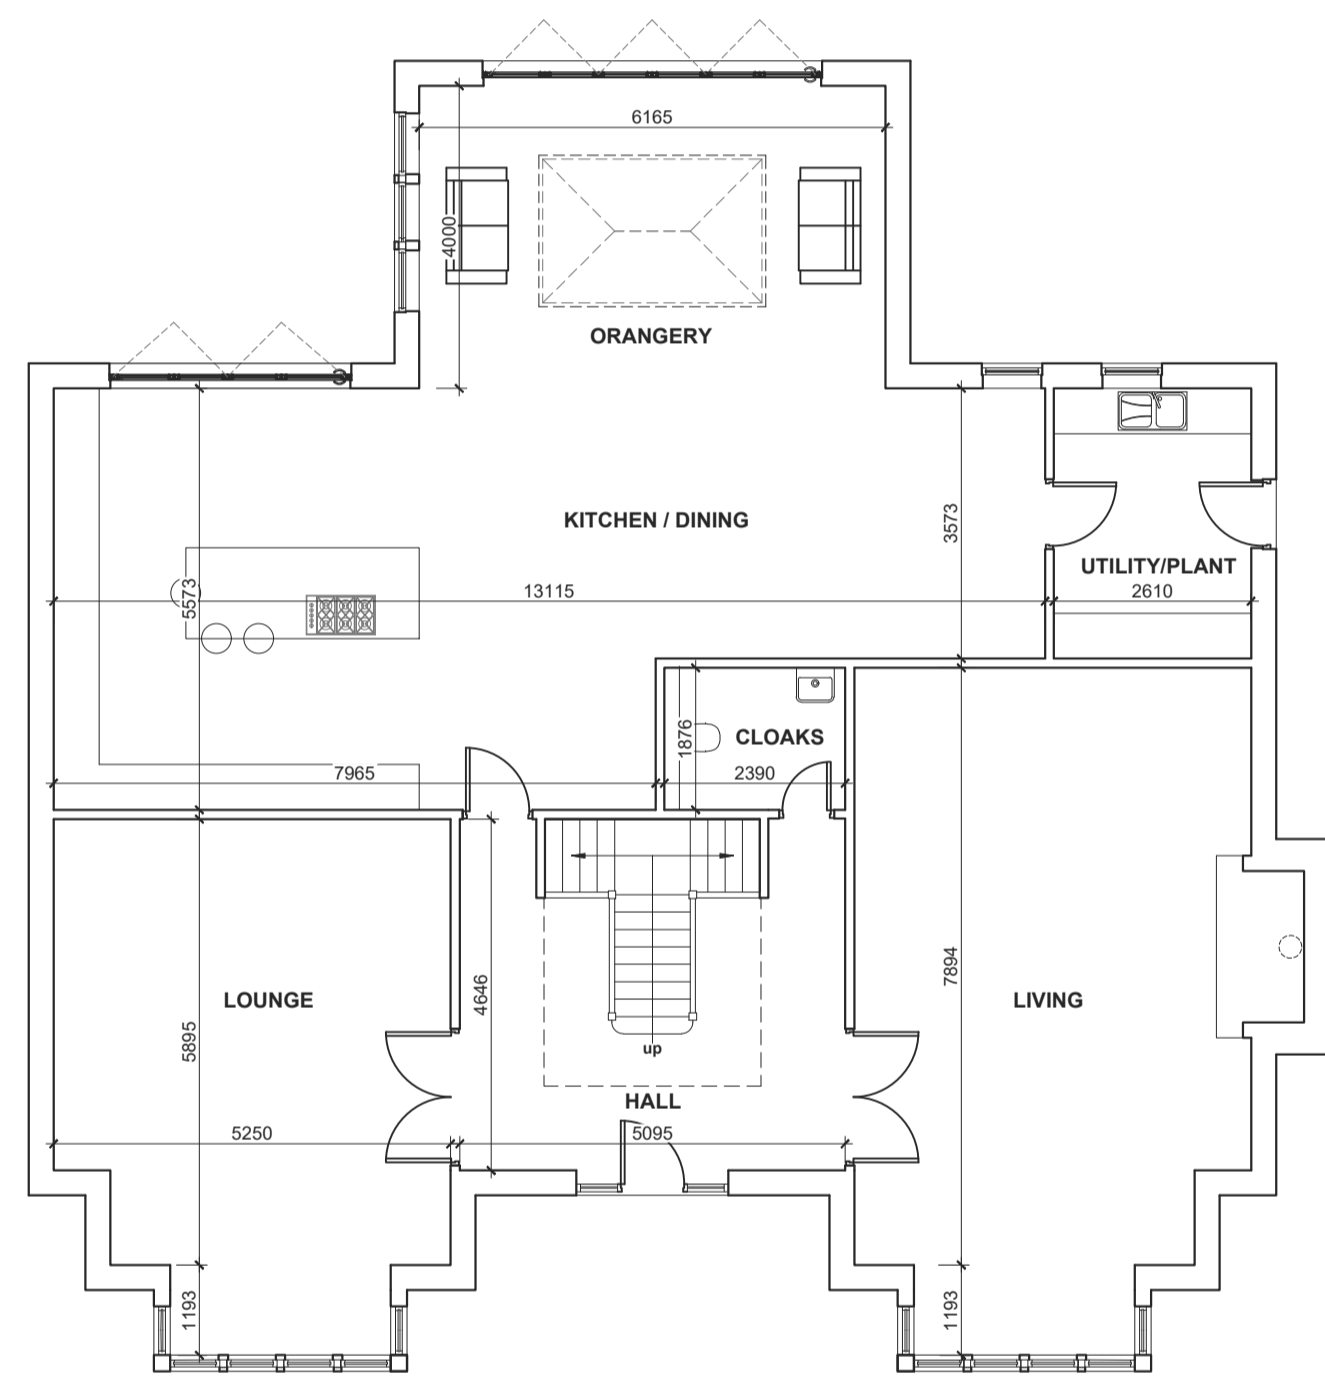


PROPOSED GROUND FLOOR PLAN
Scale 1:100

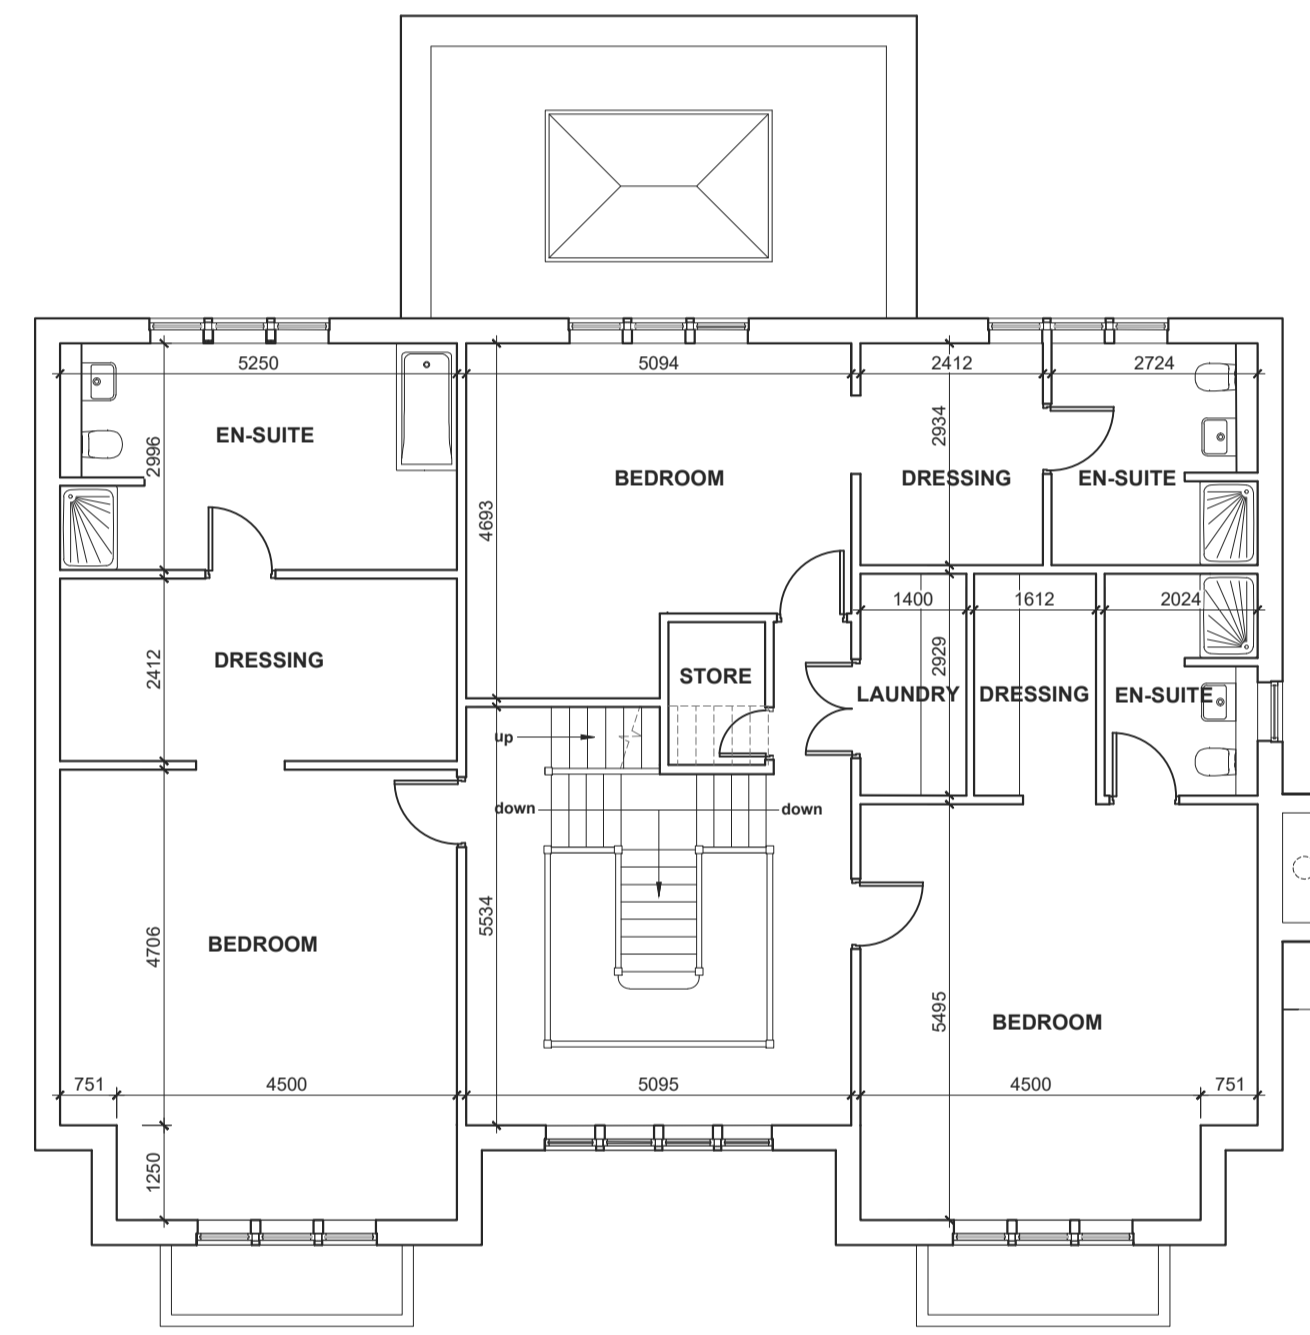


PROPOSED FIRST FLOOR PLAN
Scale 1:100

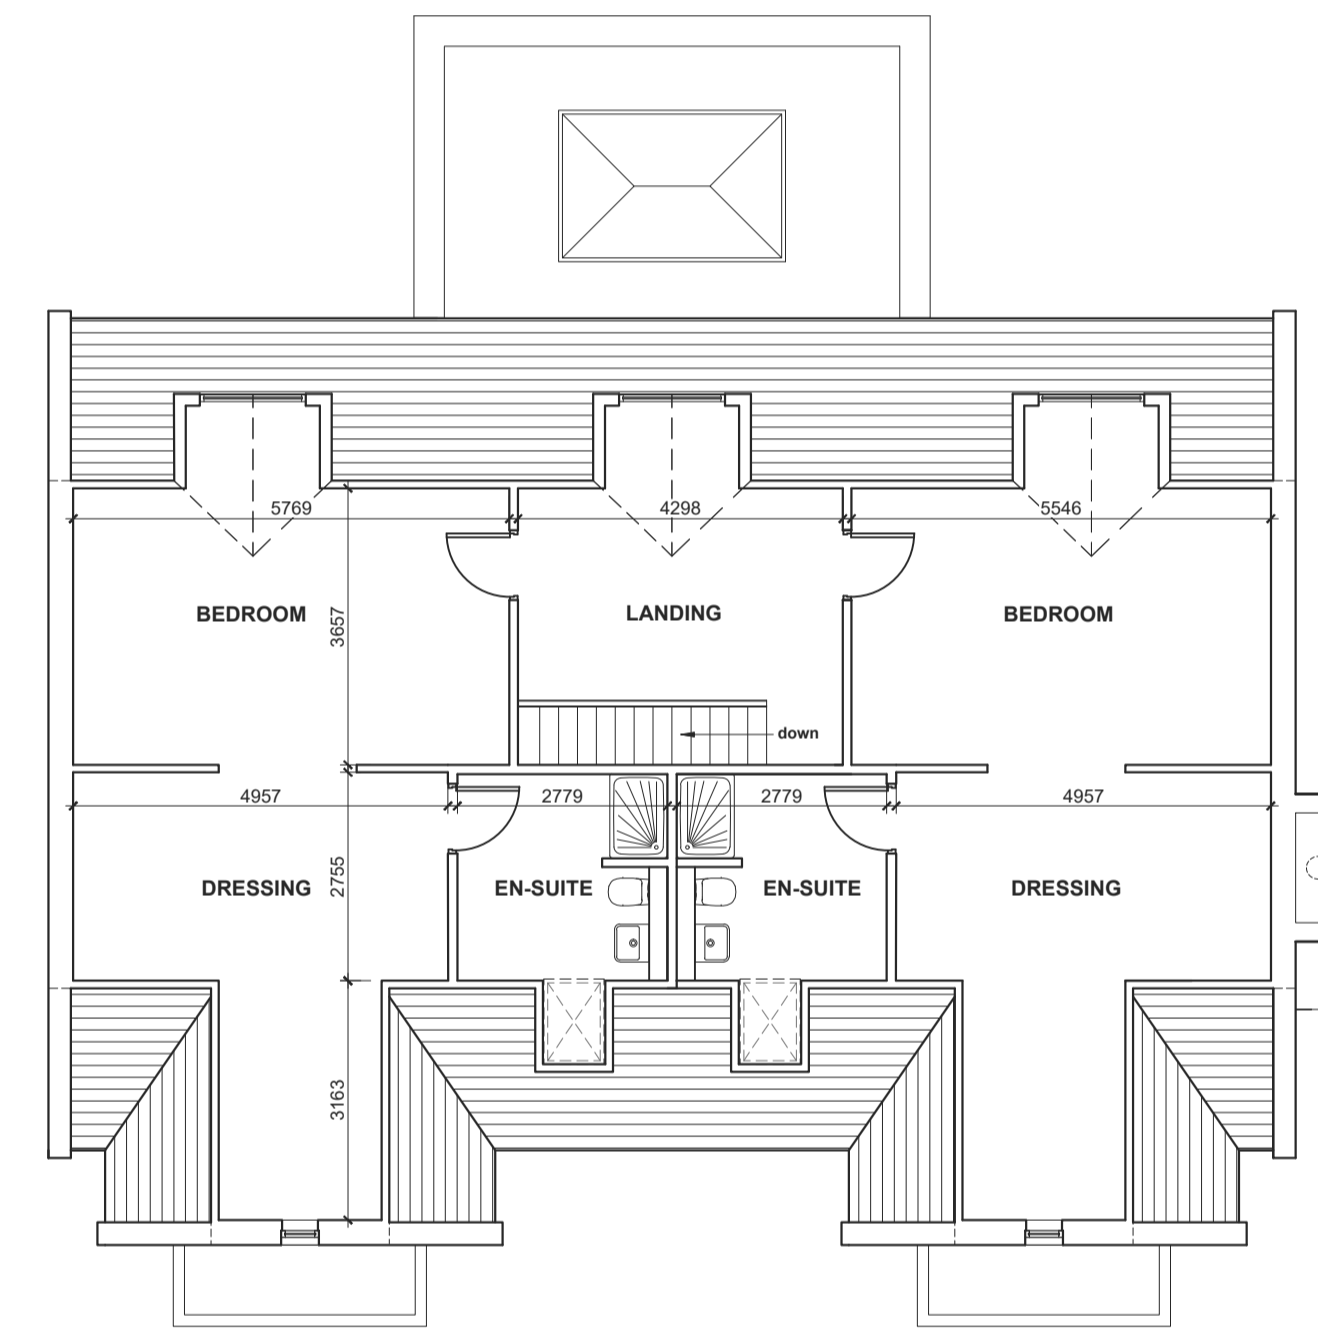


PROPOSED SECOND FLOOR PLAN
Scale 1:100

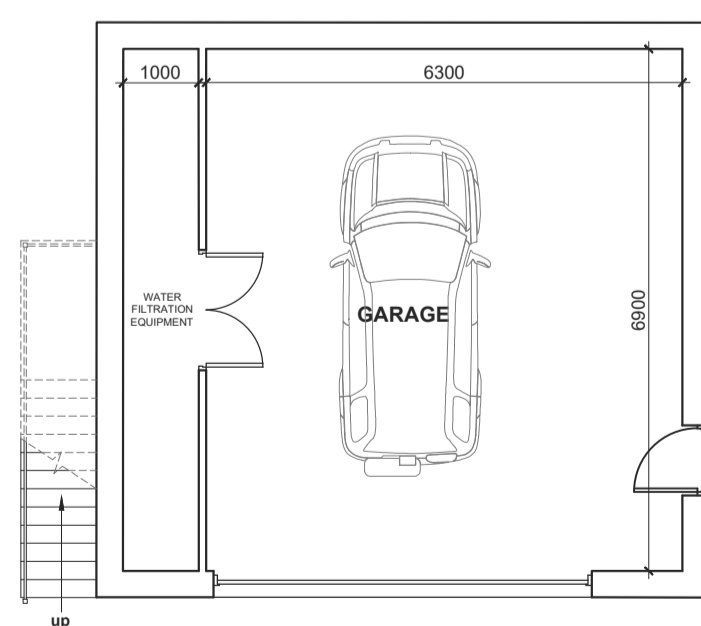


PROPOSED PLOT 2 GARAGE GROUND FLOOR PLAN
Scale 1:100

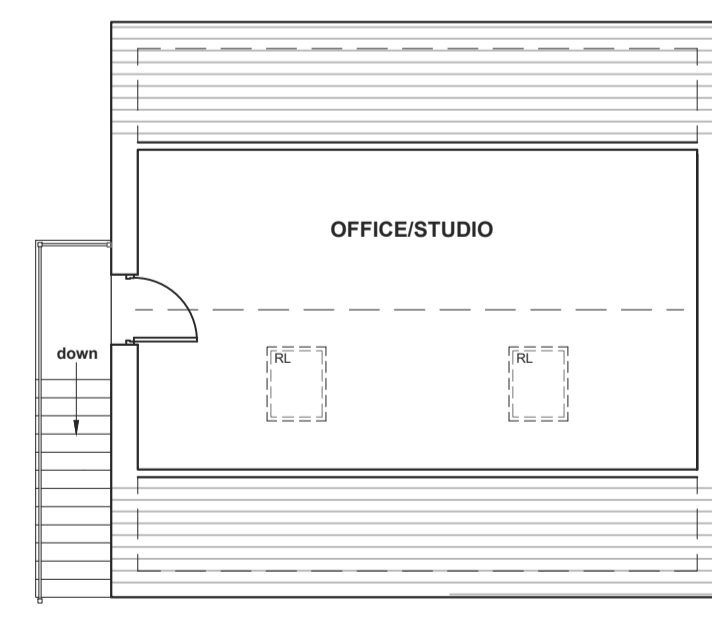


PROPOSED PLOT 2 GARAGE FIRST FLOOR PLAN
Scale 1:100

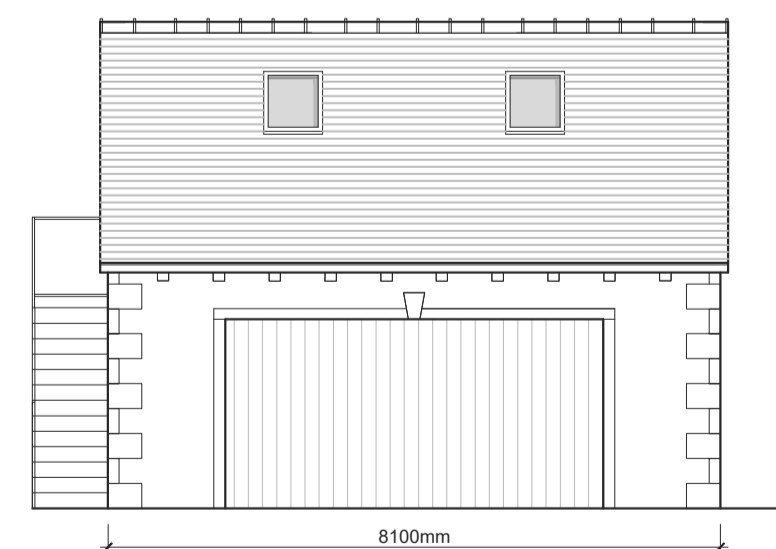


PROPOSED PLOT 2 GARAGE SOUTH ELEVATION
Scale 1:100

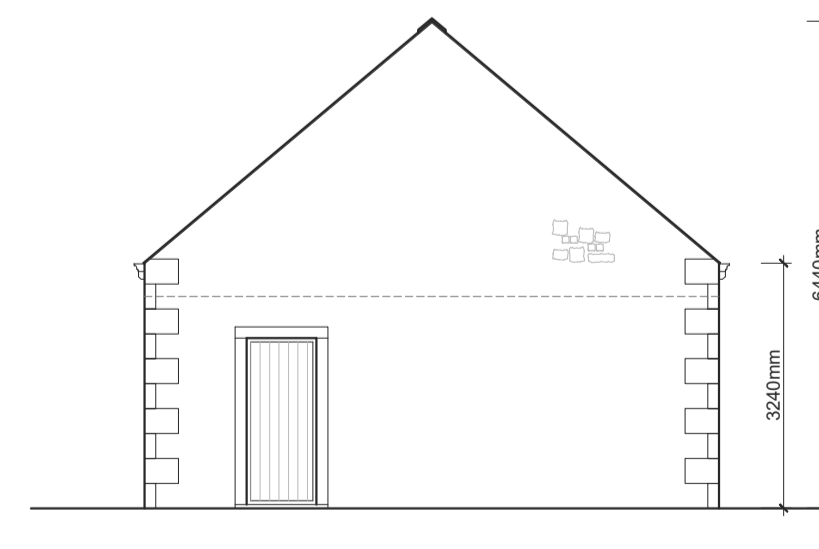

PROPOSED PLOT 2 GARAGE EAST ELEVATION
Scale 1:100

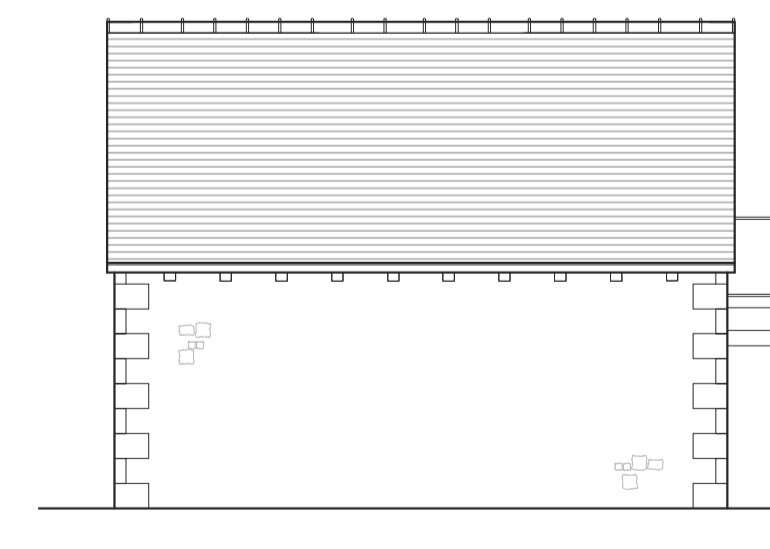

PROPOSED PLOT 2 GARAGE NORTH ELEVATION
Scale 1:100

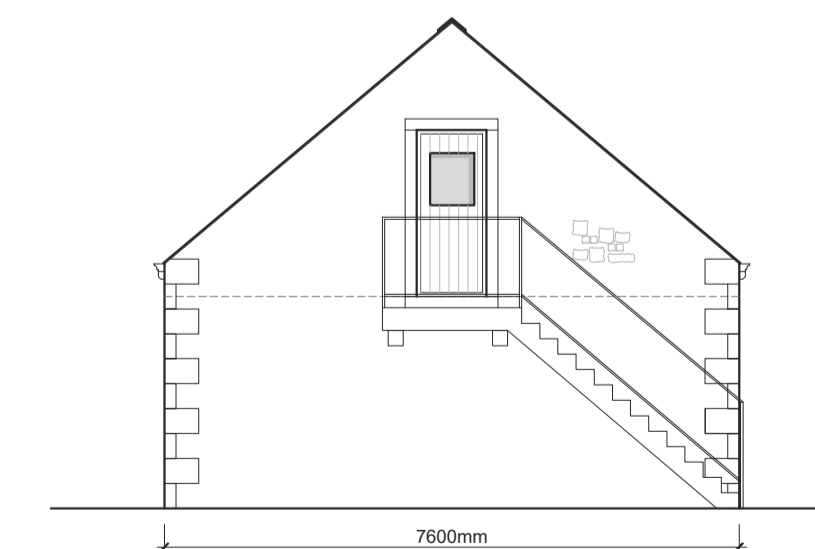

PROPOSED PLOT 2 GARAGE WEST ELEVATION
Scale 1:100