




North Elevation

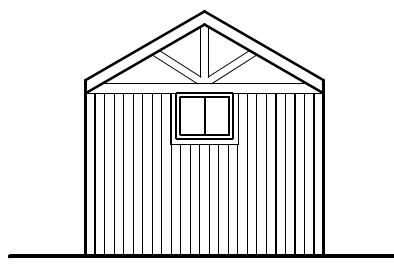


East Elevation

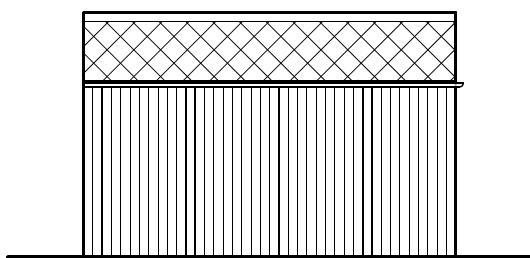

South Elevation

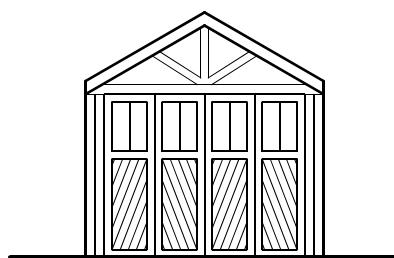


West Elevation

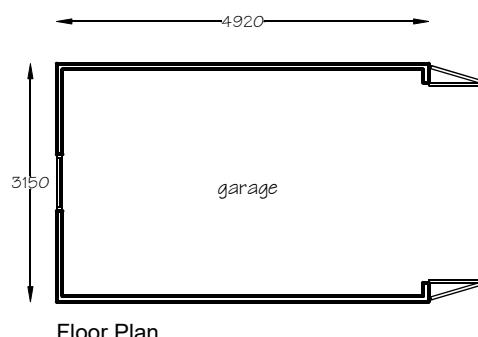

Floor Plan

Materials:
 Roof - brown fibre cement tiles
 Walls - stained vertical board timber
 Windows - white white painted timber.
 Doors - brown painted timber

PD Construction Consultants
 7 Beech Street, Clitheroe, Lancs
 BB7 2LL
 tel: 07976 771297
 email: pdcc@hotmail.co.uk

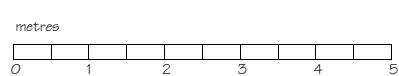

PLANNING

Client:	Mr & Mrs Douglas		
Project:	Proposed Alterations 112 Pimlico Road Clitheroe		
Drawing title:			
Scale @ A4:	1:100	Date:	22.04.22
Drawn by:			PD
Drawing no.:			1358 - 1 - 01
Rev.:			-