

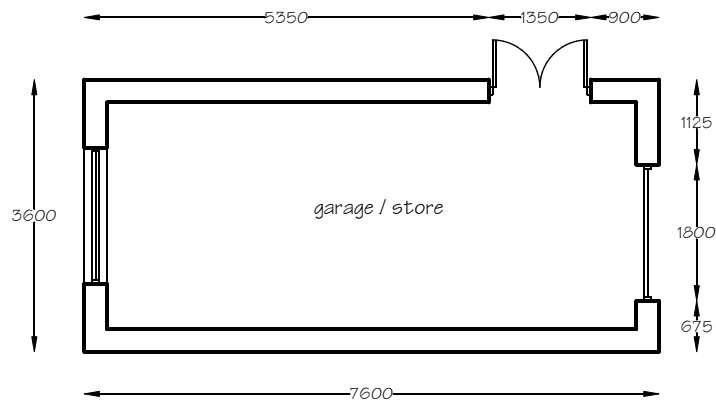
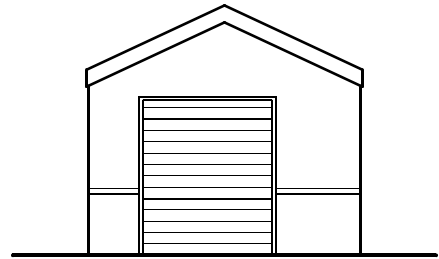
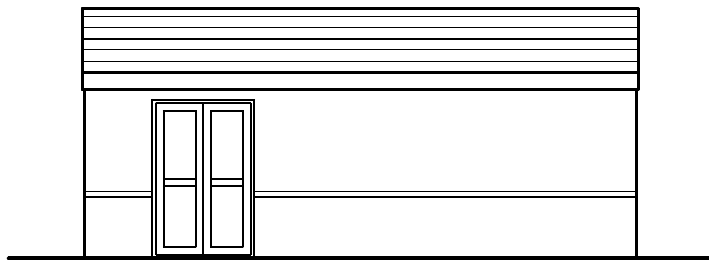
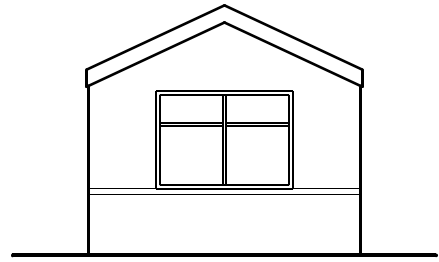


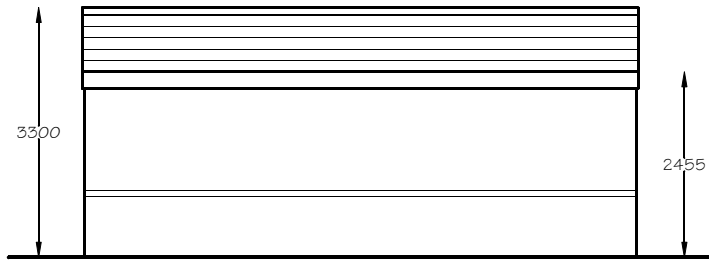

Materials (to match existing house):
 Roof - brown concrete tiles
 Walls - red facing brick / pebble dashed render
 Windows - white coloured u.p.v.c.
 Doors - white coloured u.p.v.c.

PD Construction Consultants
 7 Beech Street, Clitheroe, Lancs
 BB7 2LL
 tel: 07976 771297
 email: pdcc@hotmail.co.uk

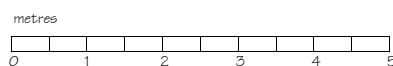

PLANNING

Client: Mr & Mrs Douglas		
Project: Proposed Alterations 112 Pimlico Road Clitheroe		
Dwg title: Proposed Garage		
Scale @ A4: 1:100	Date: 22.04.22	Drawn by: PD
Drawing no. 1358 - 1 - 02	Rev. -	