


Ground Floor Plan


Section A - A

Existing Drive / Garage

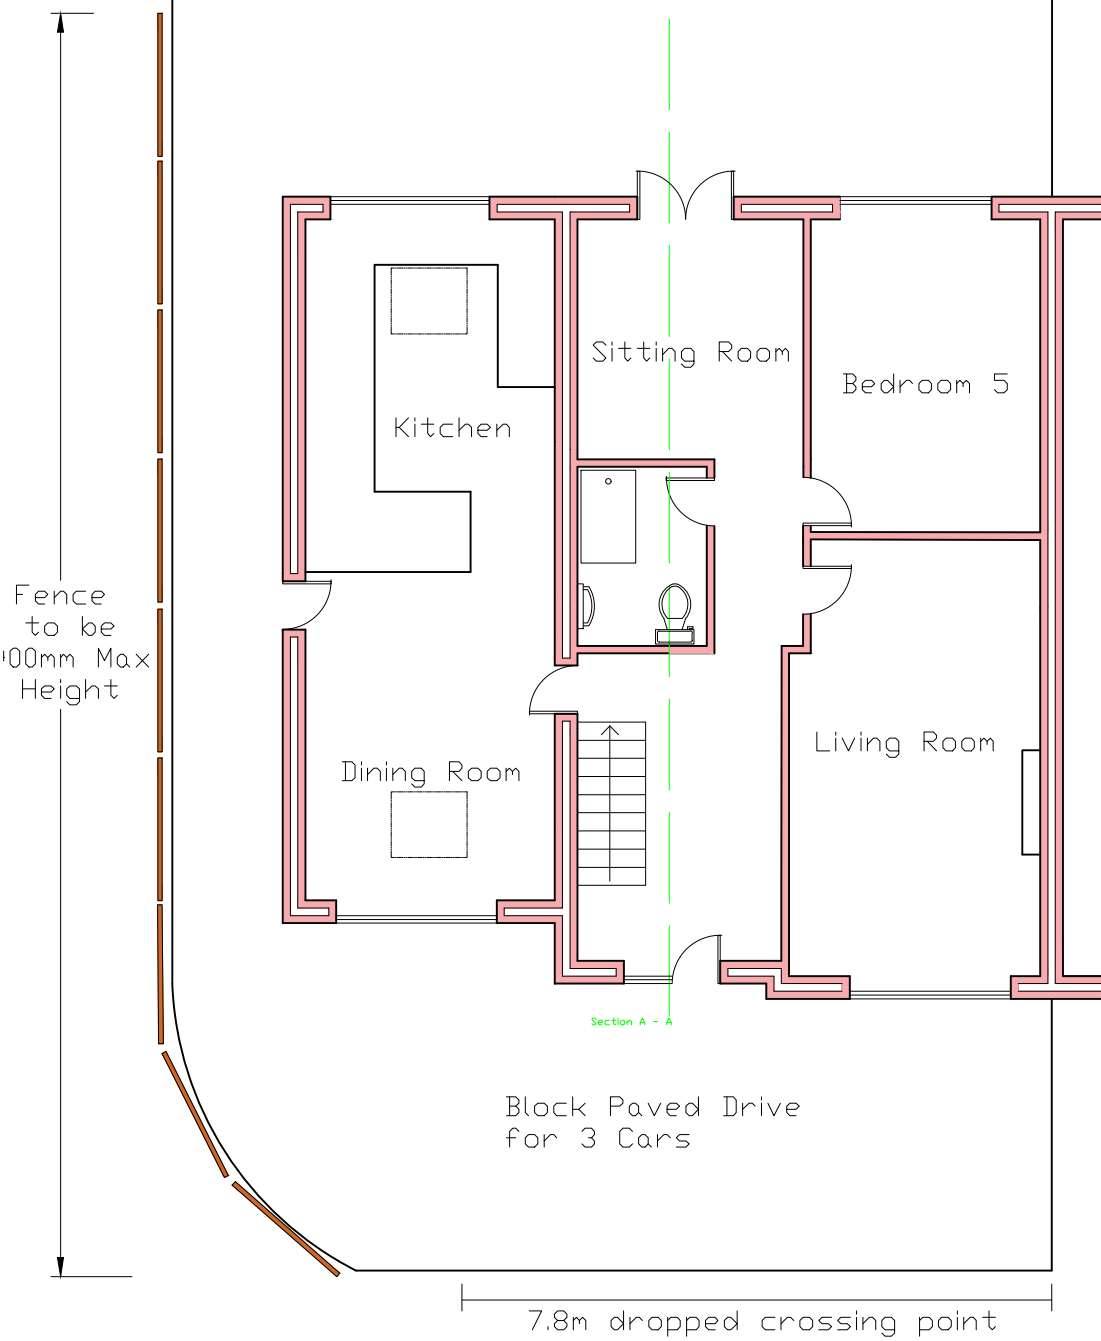



1st Floor Plan

Section A - A

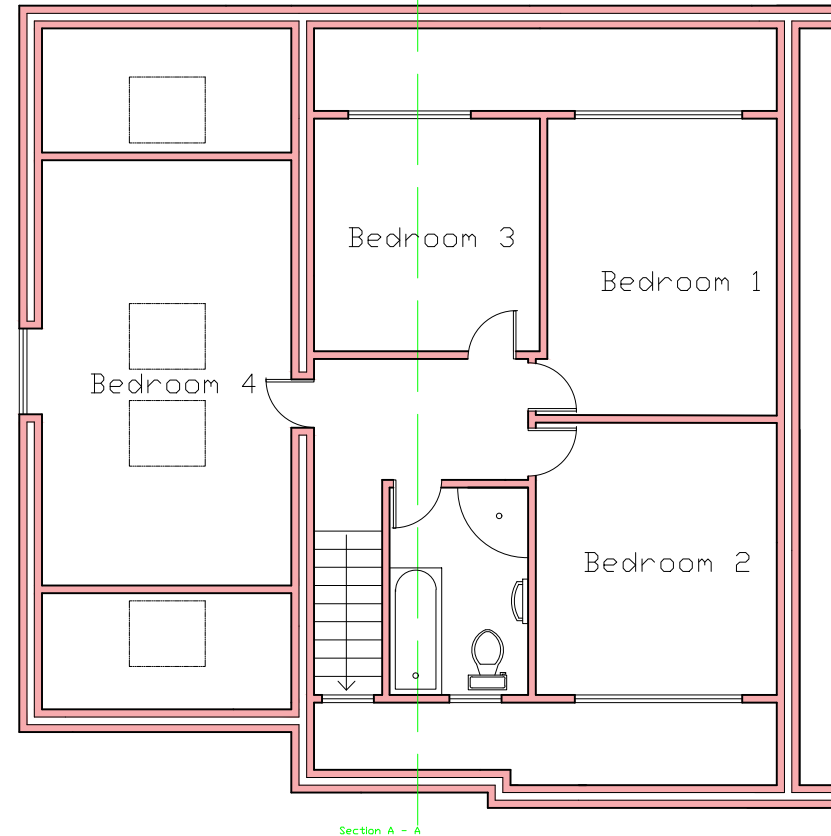

Roof Plan

Section A - A

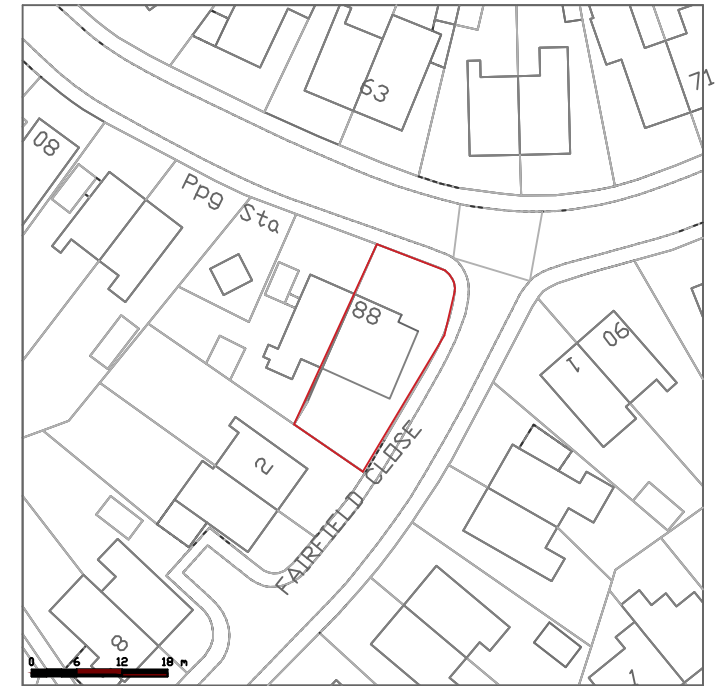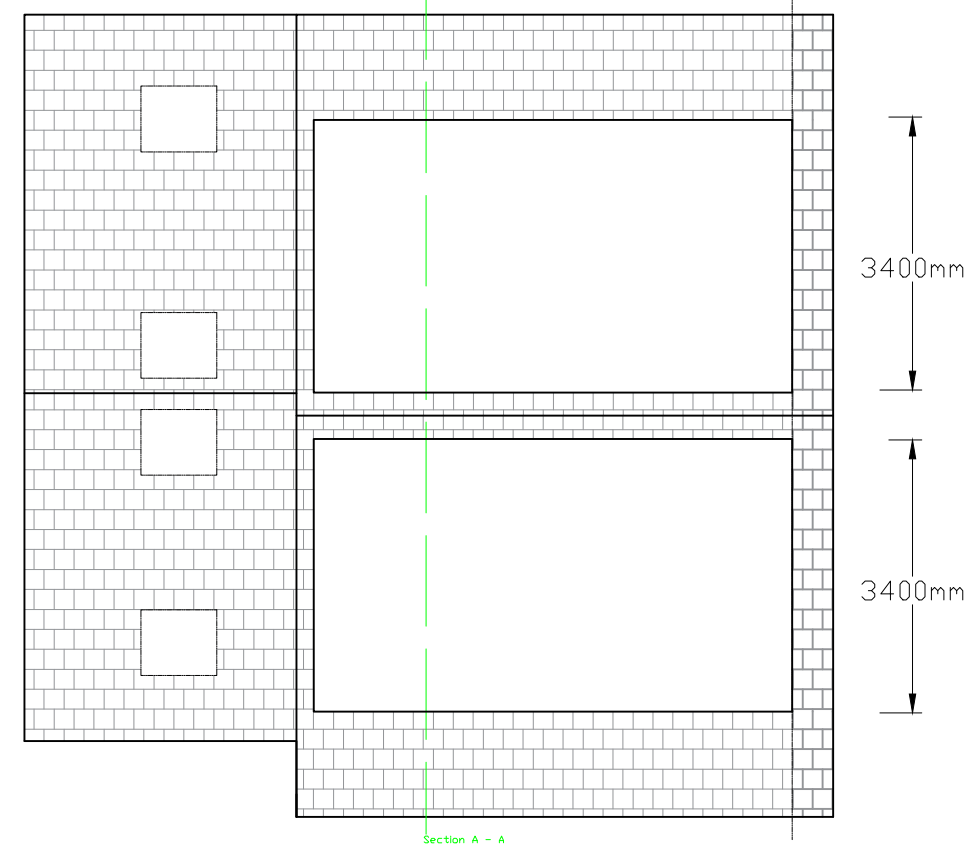

Side Extension - Fence to side of Property.

At

88 Fairfield Drive
Clitheroe
Lancashire
BB7 2PS

Scale : 1 - 100 @ A2


Proposed Plans

Property to be finished in K-rend to match others in the area.


Extension roof to be finished in matching tile.

Front Elevation


6,570mm

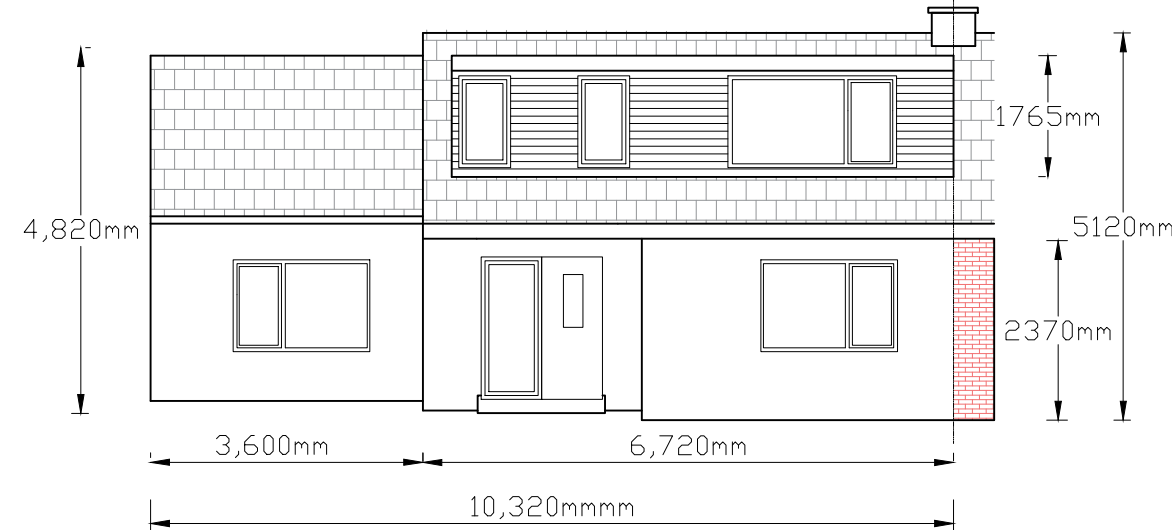

Side Elevation

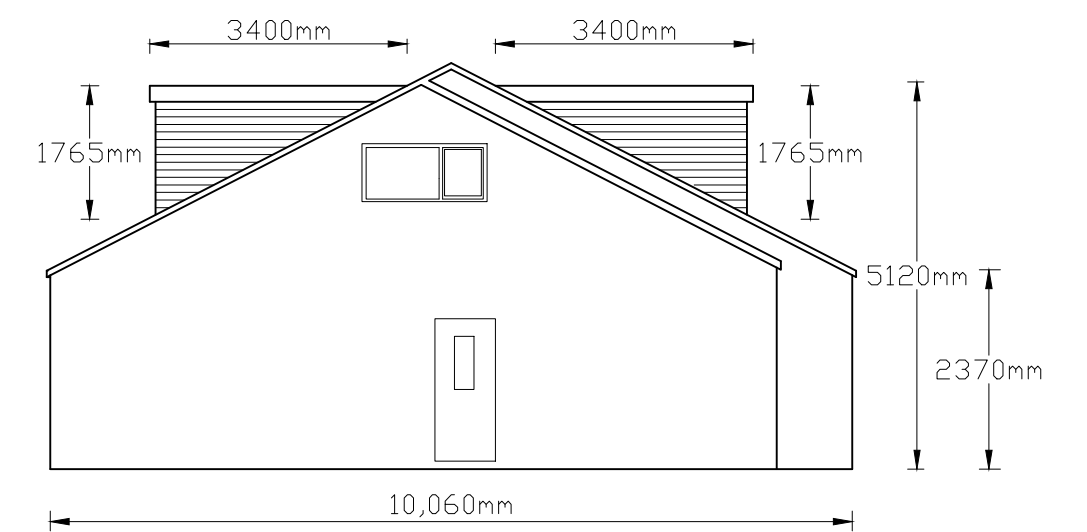

Rear Elevation

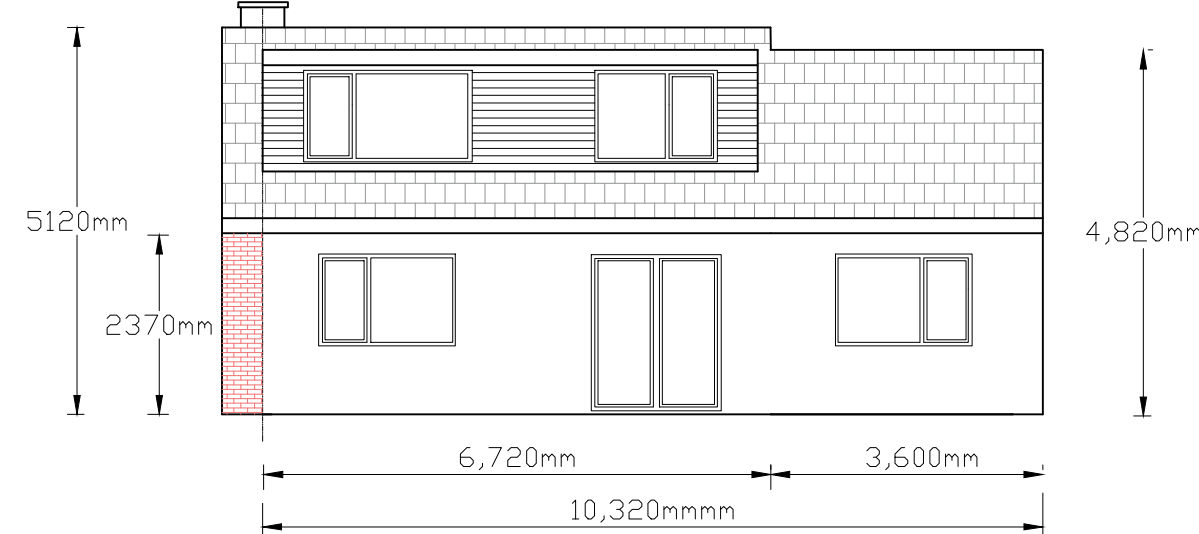

Side Elevation

