


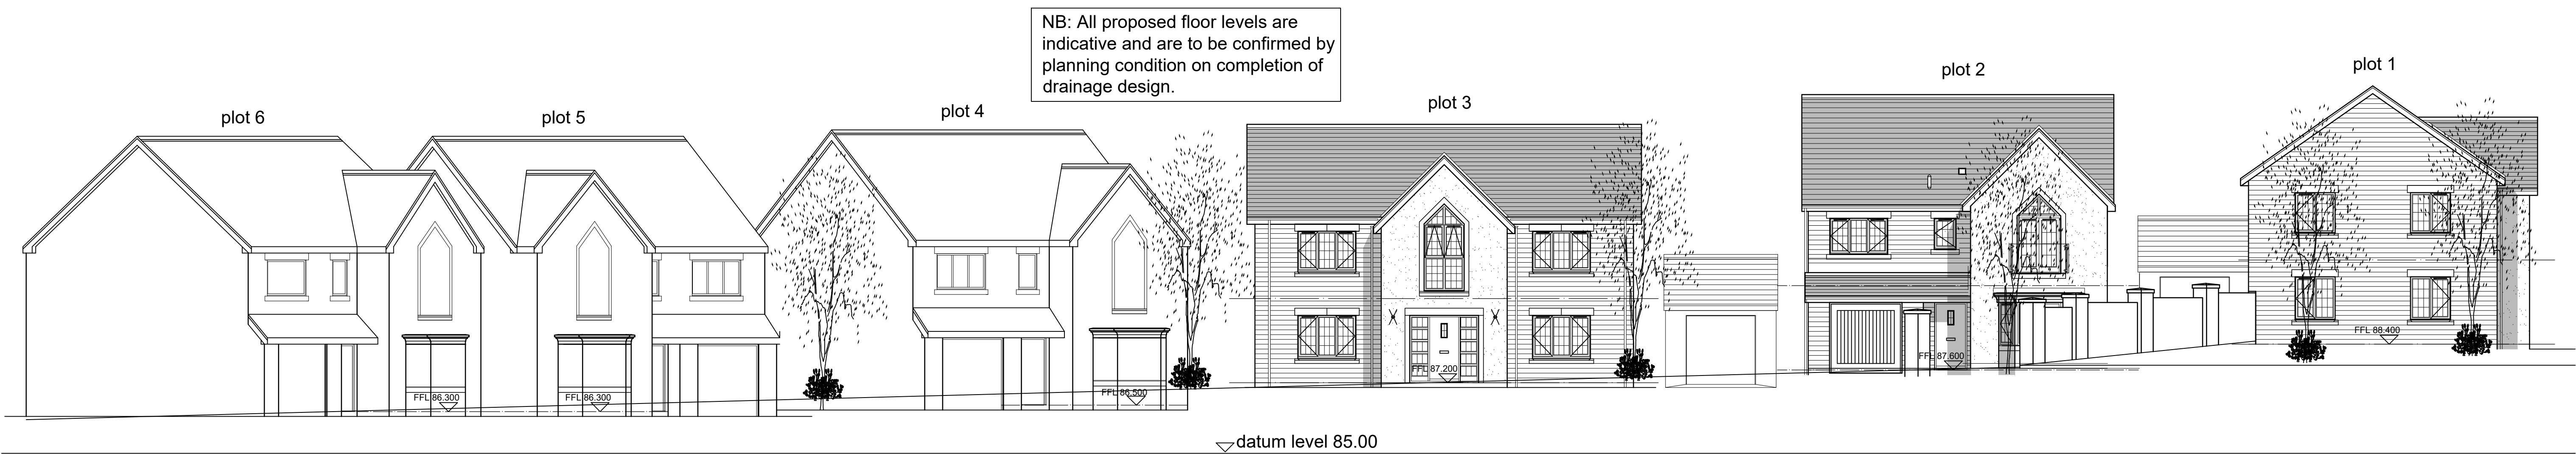

PROPOSED STREET SCENE 'A'
NORTHCOTE ROAD



PROPOSED STREET SCENE 'B'
SITE CUL-DE SAC

