




First Floor Plan

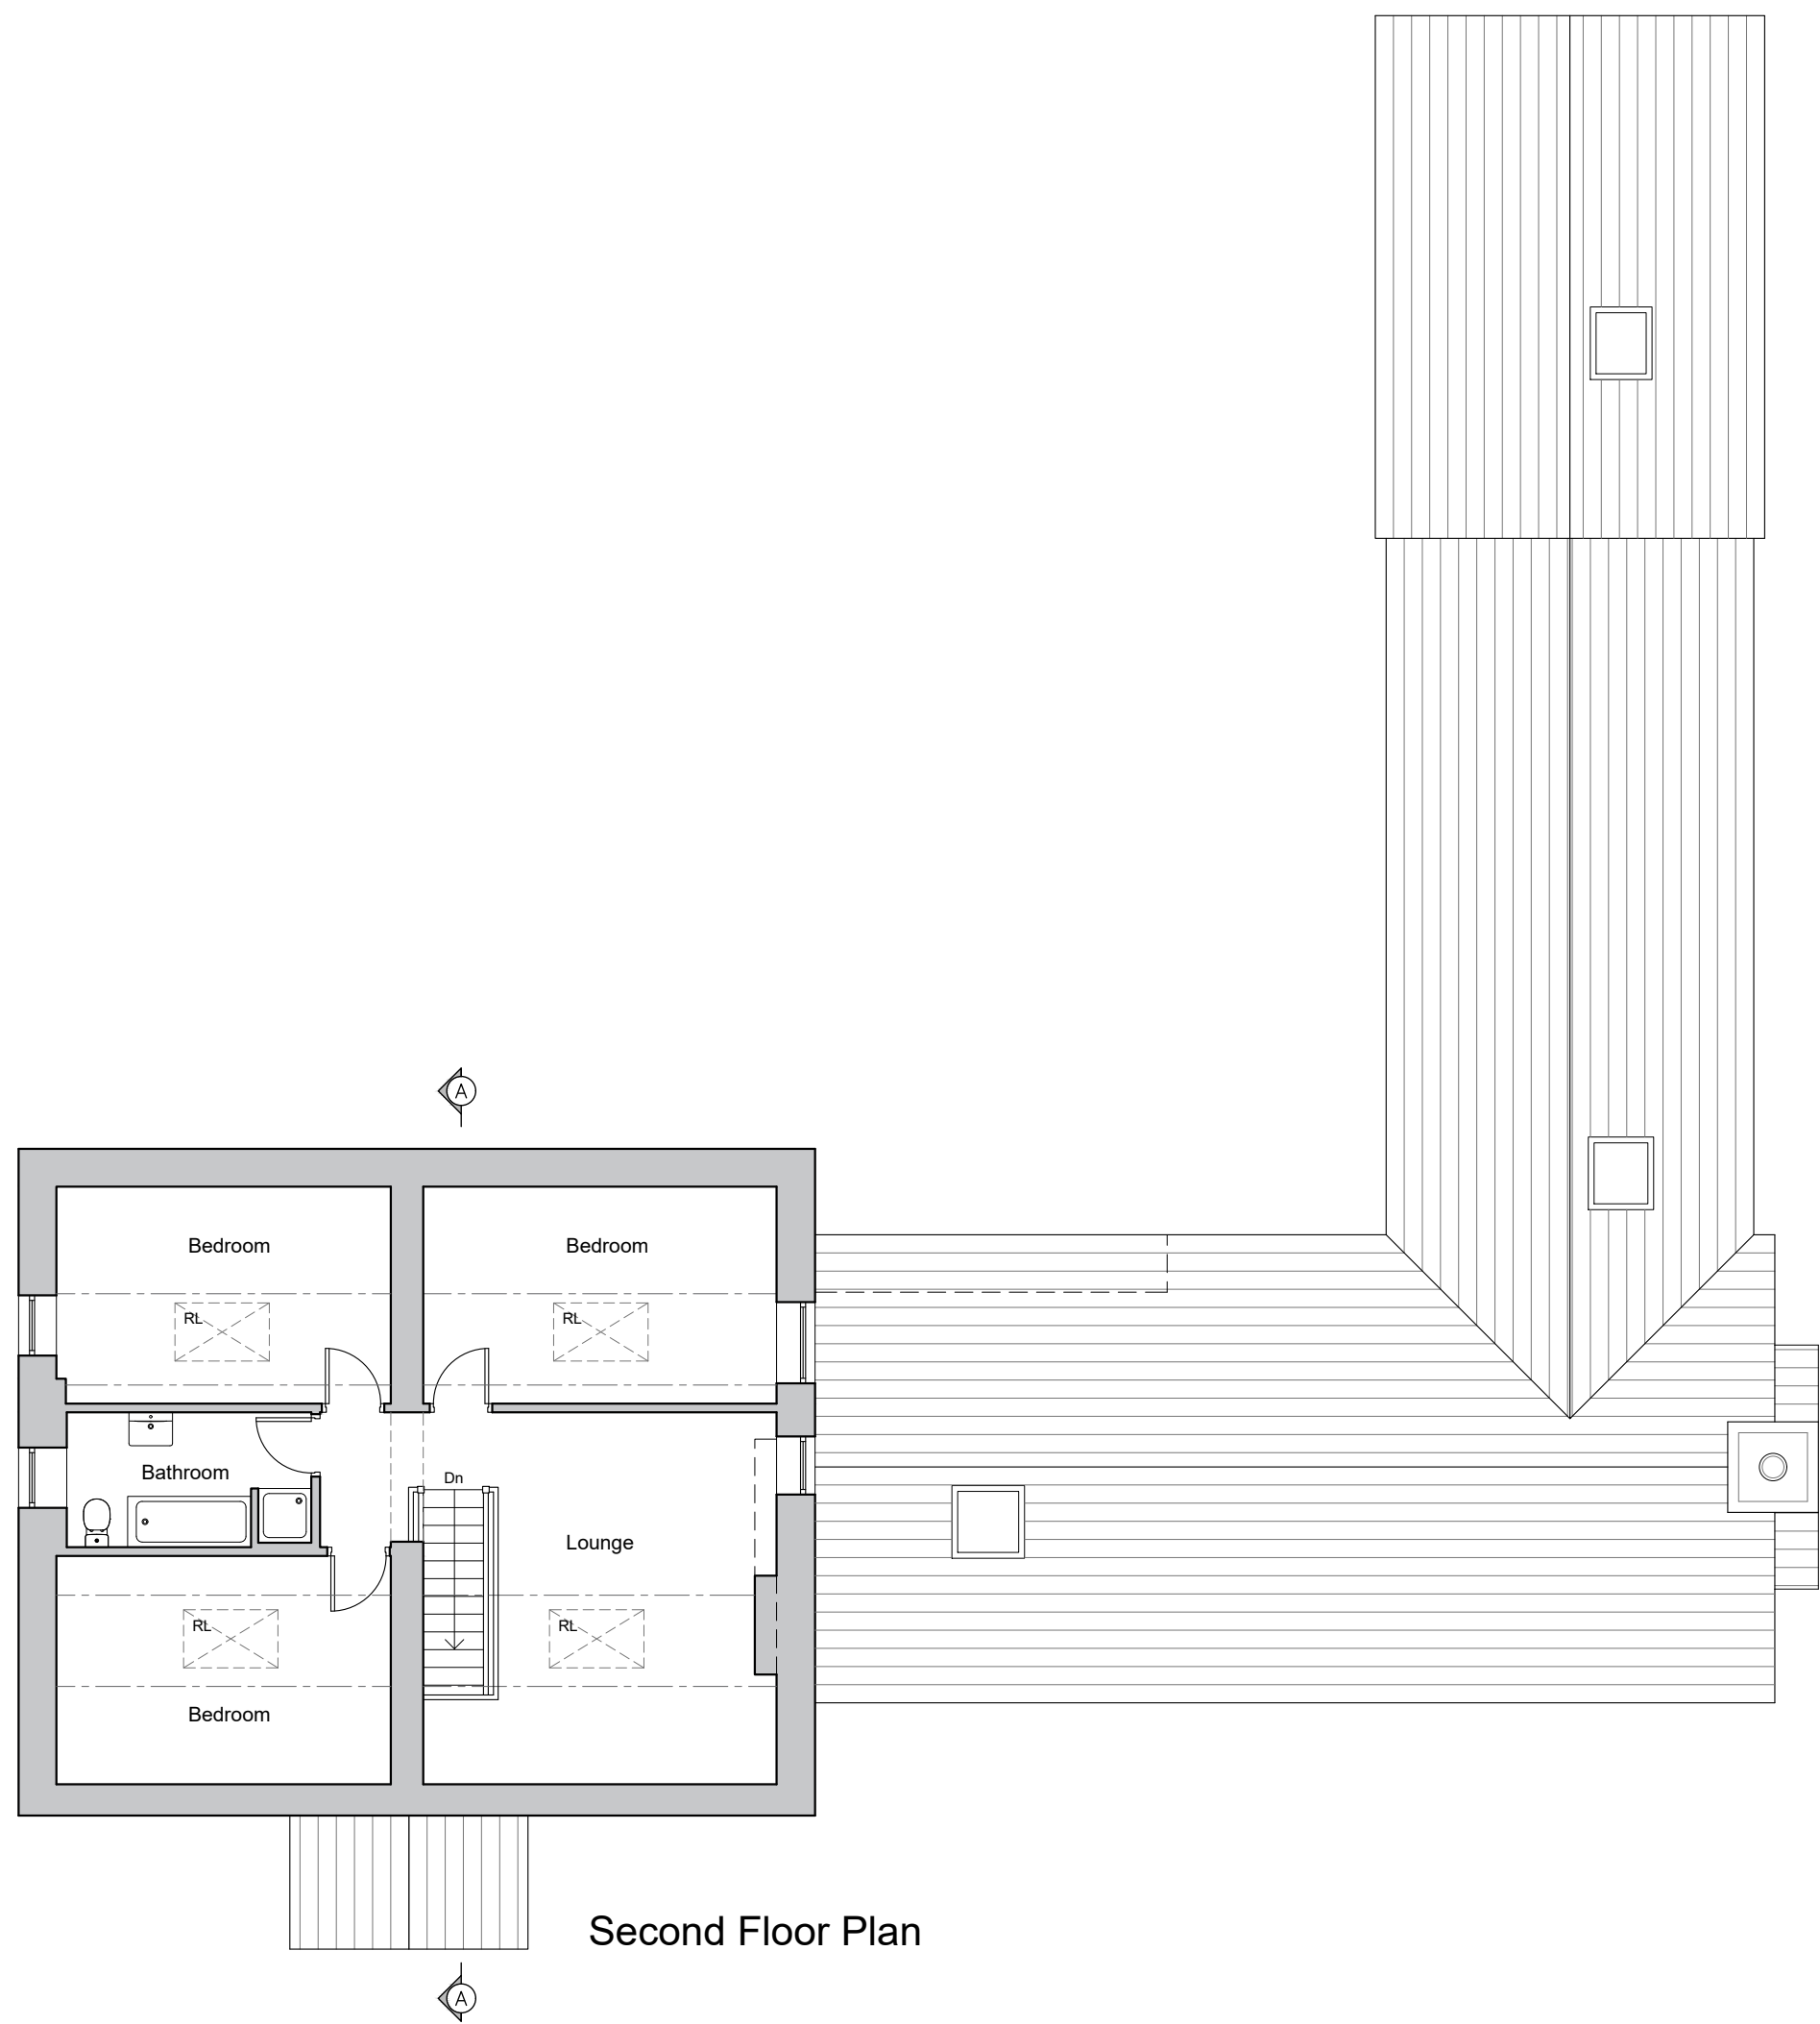

Second Floor Plan

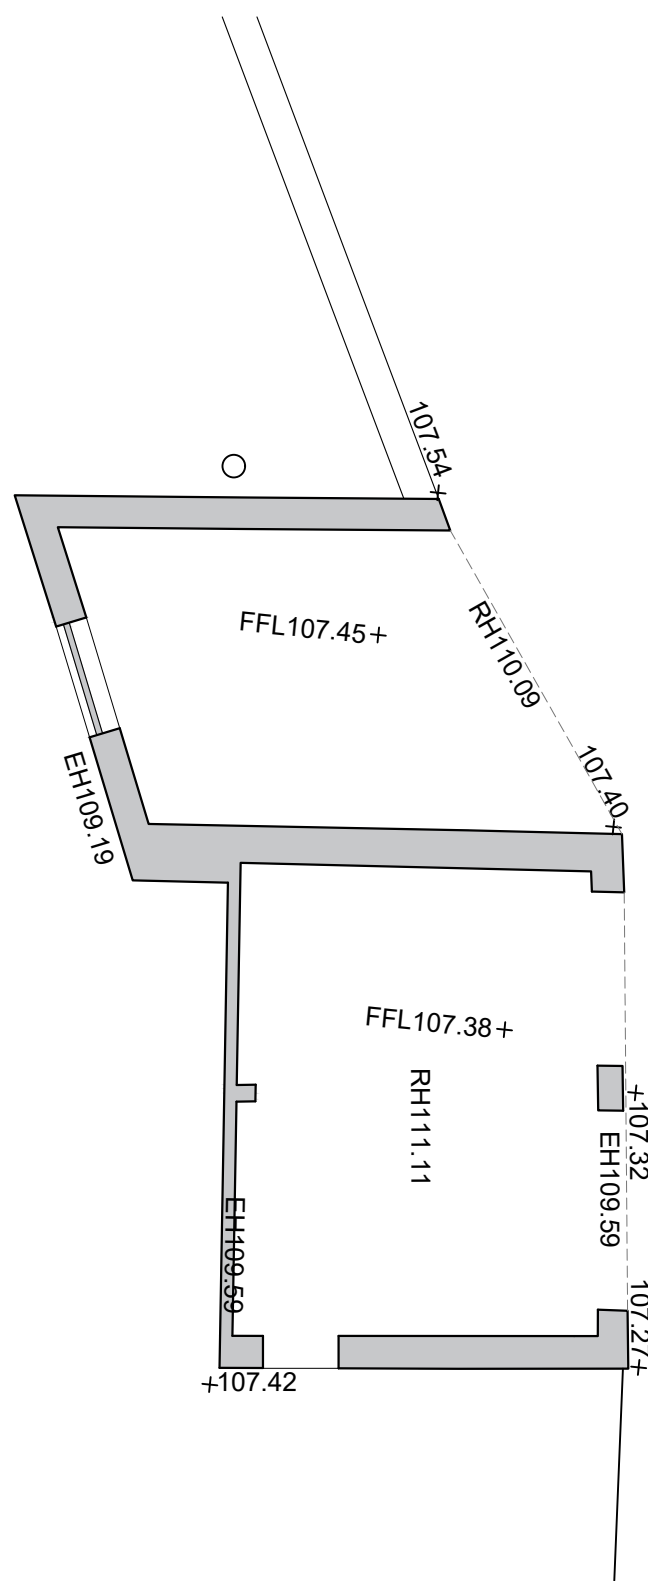

Outbuilding Floor Plan

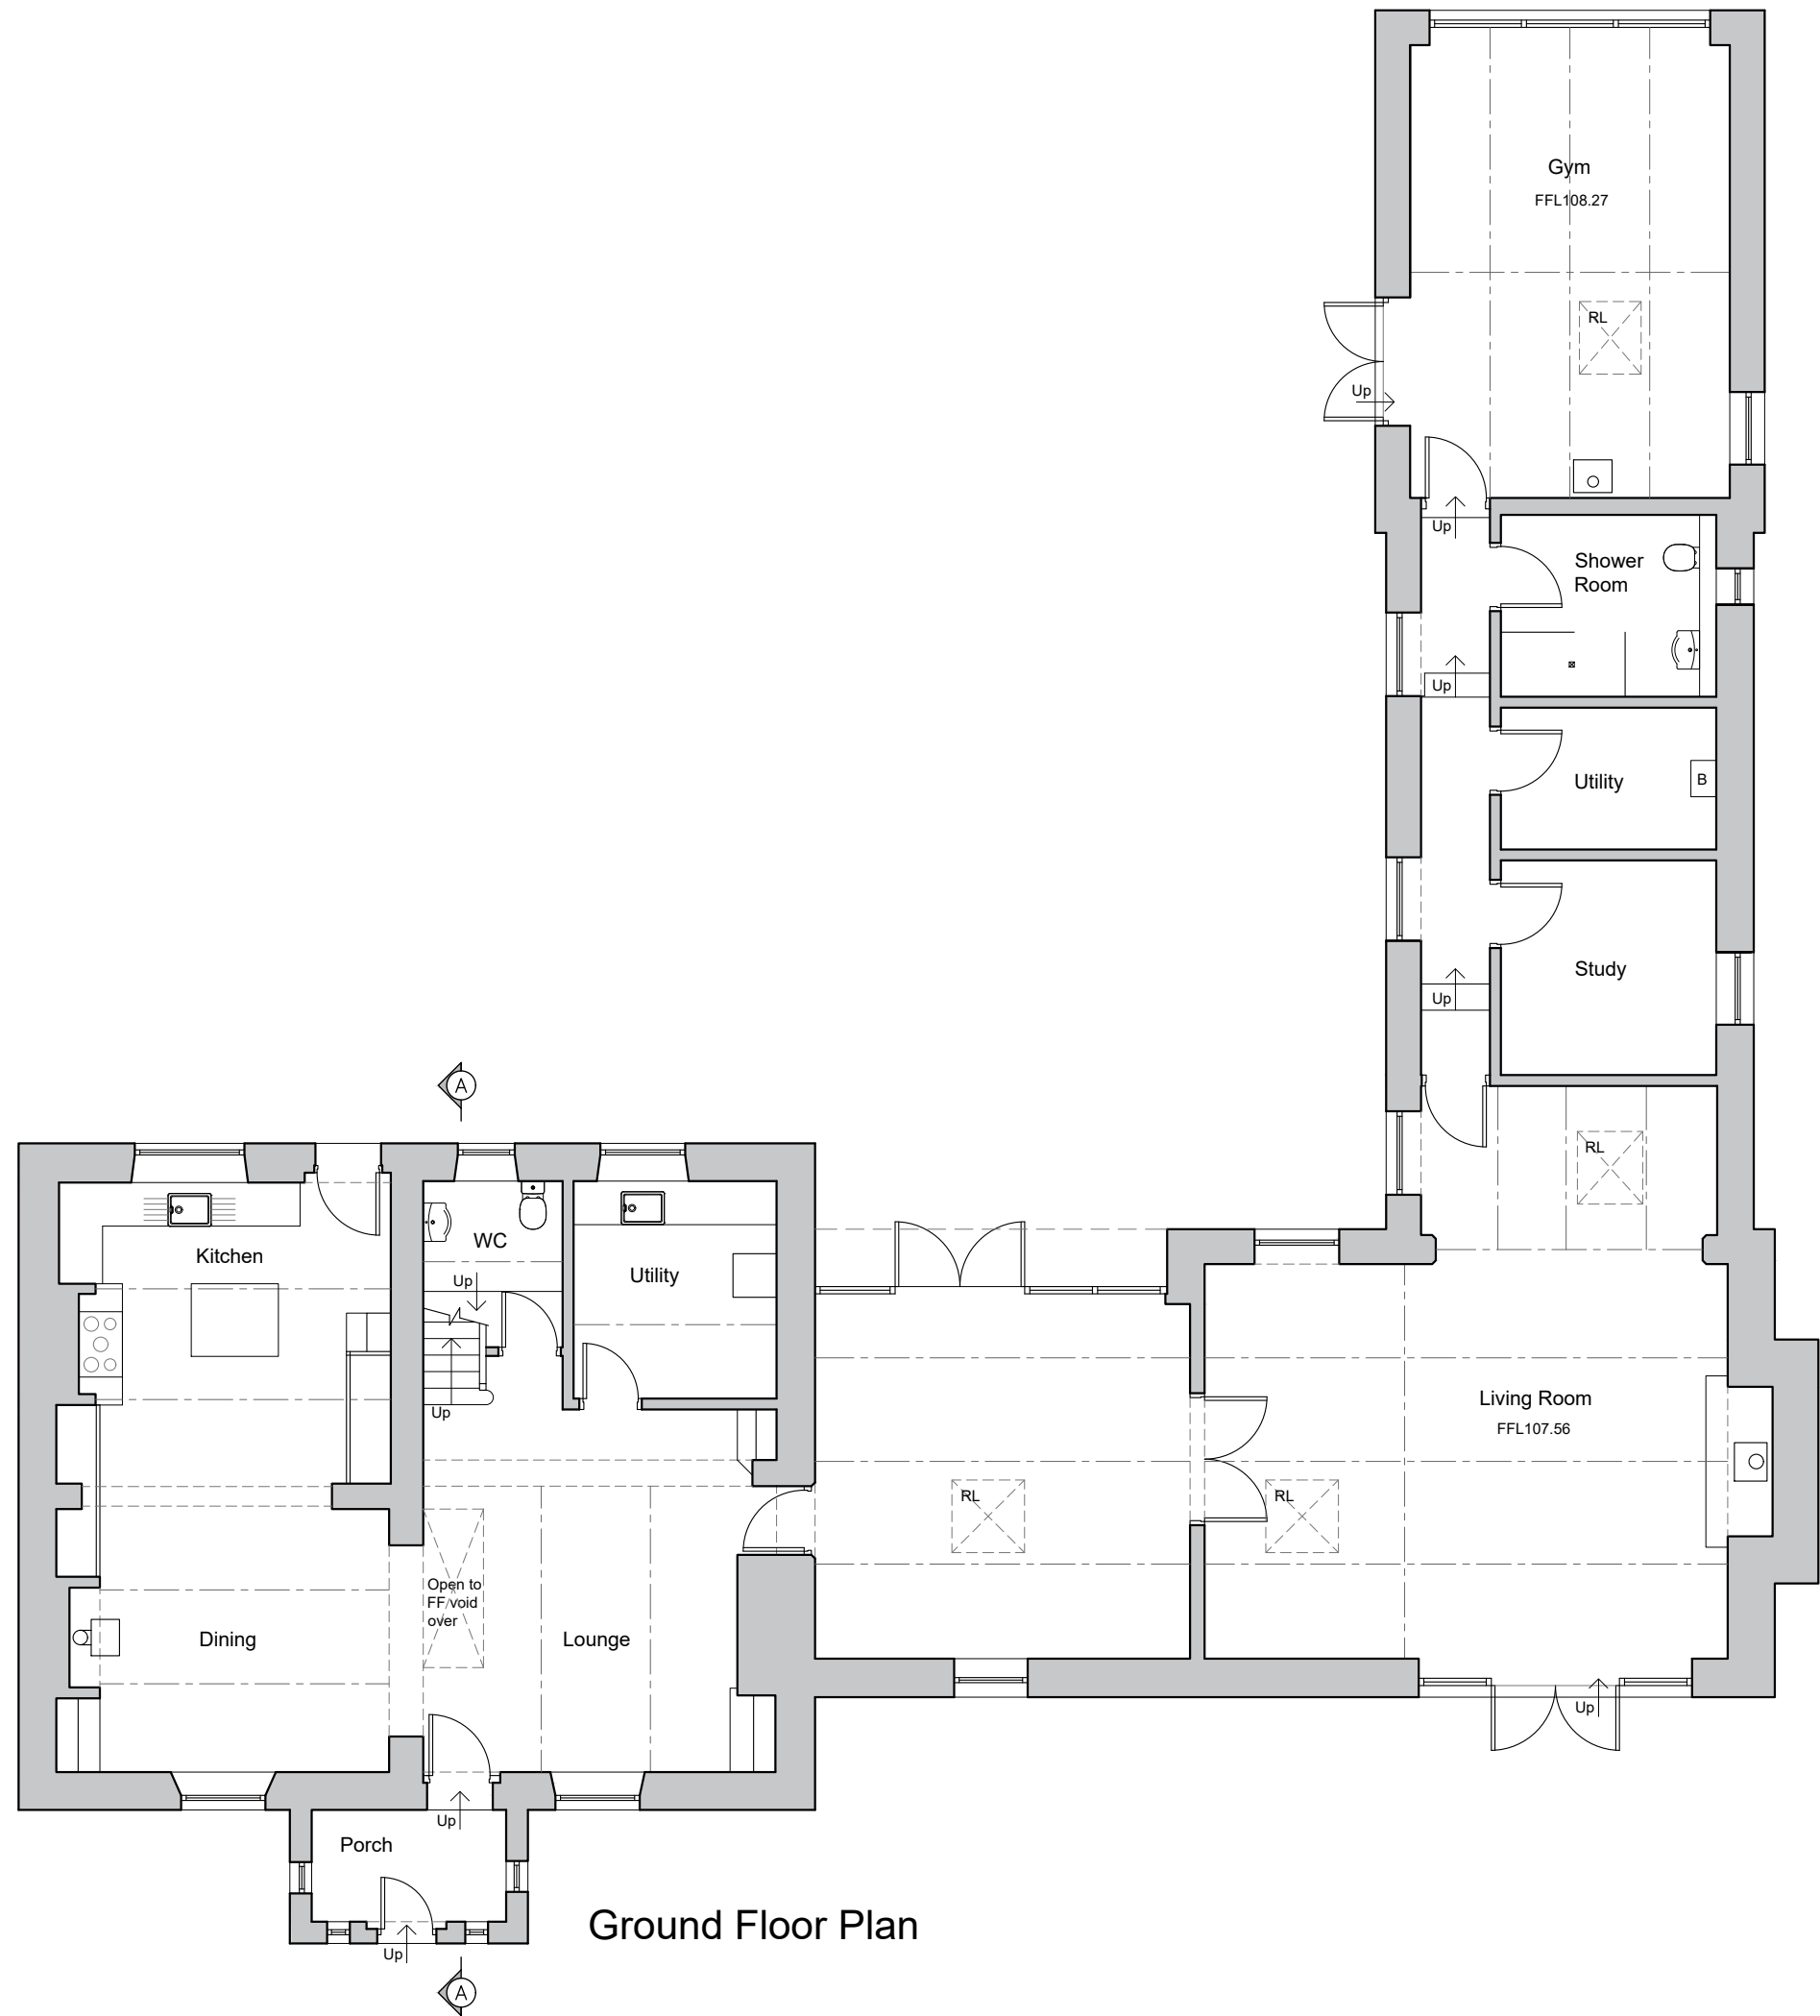

Ground Floor Plan

