



Lower Road

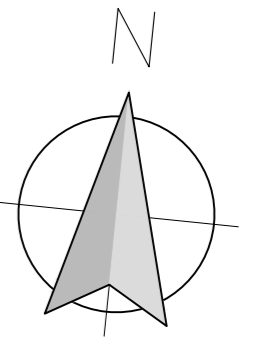

Courtyard

Typical section through plant deck of proposed Building L

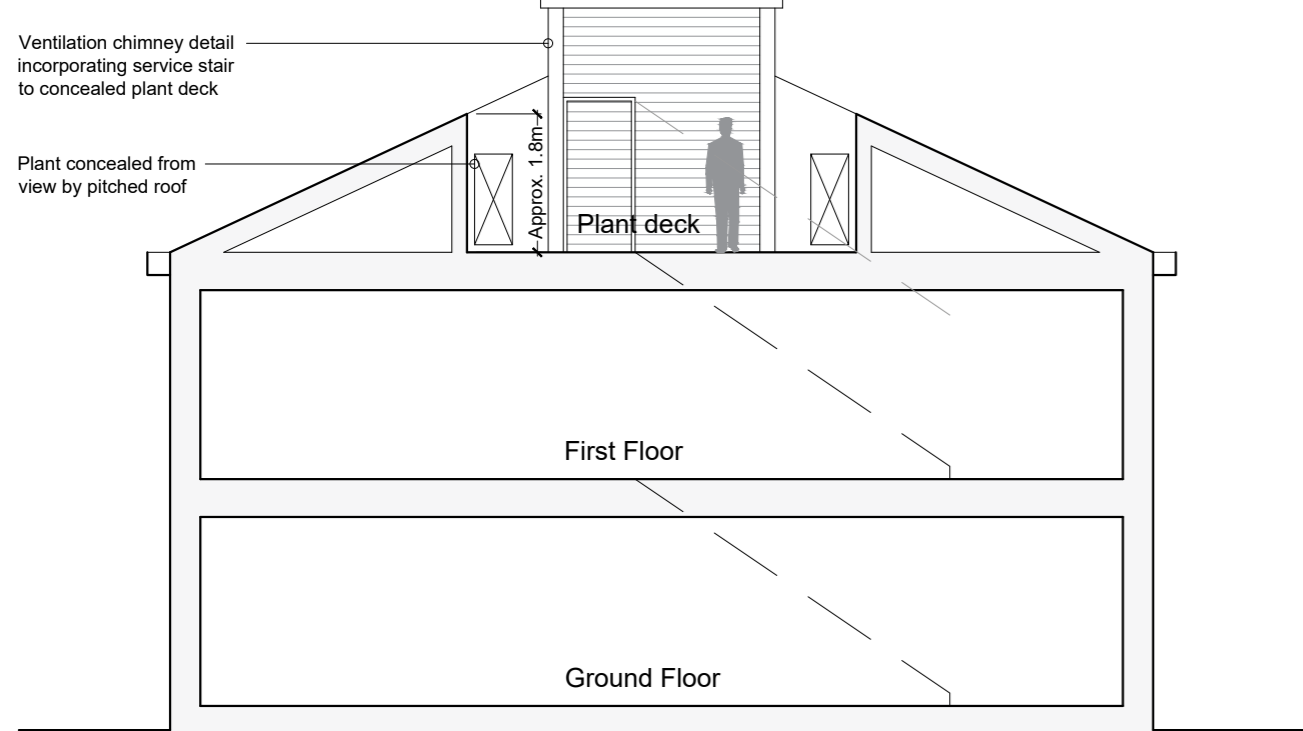

Typical section through plant deck of proposed Building L  
1:100 scale

Roof Plan  
1:250 scale

Client  
Ribbles Valley Property Ltd

Job Title  
Proposed development of land at Higher College Farm Longridge PR3 2YY

Drawing Title  
Proposed Roof Plan Showing Typical Section Through Plant Deck

Scale	Date	Drawn
Various @ A1	Aug 2022	NE

**spa**  
SUNDERLAND PEACOCK ARCHITECTS

SUNDERLAND PEACOCK & ASSOCIATES LTD  
HAZELBERE, PULICHO ROAD, CLITHEROE  
LANCASHIRE, BB7 2AG  
T 01200 423178 F 01200 423228  
E info@sunderlandpeacock.com  
www.sunderlandpeacock.com

6478 - 18