




KEY

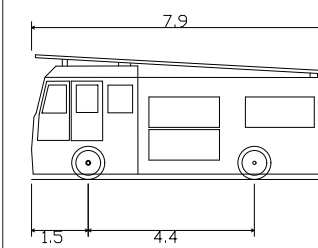

Pumping Appliance	7.900m
Overall Length	2.500m
Overall Width	3.300m
Overall Body Height	0.140m
Min Body Ground Clearance	2.500m
Track Width	4.00s
Lock to lock time	7.750m
Kerb to Kerb Turning Radius	



PROJECT				
Proposed Residential Development at Malt Kiln Brow, Chipping.				
DRAWING TITLE				
Swept Path Analysis.				
DATE	SCALE	DRAWN	DRWG No.	REV
Aug 2022	1:200 @ A3	SDH	MKB/P06	