




Ground Floor Plan

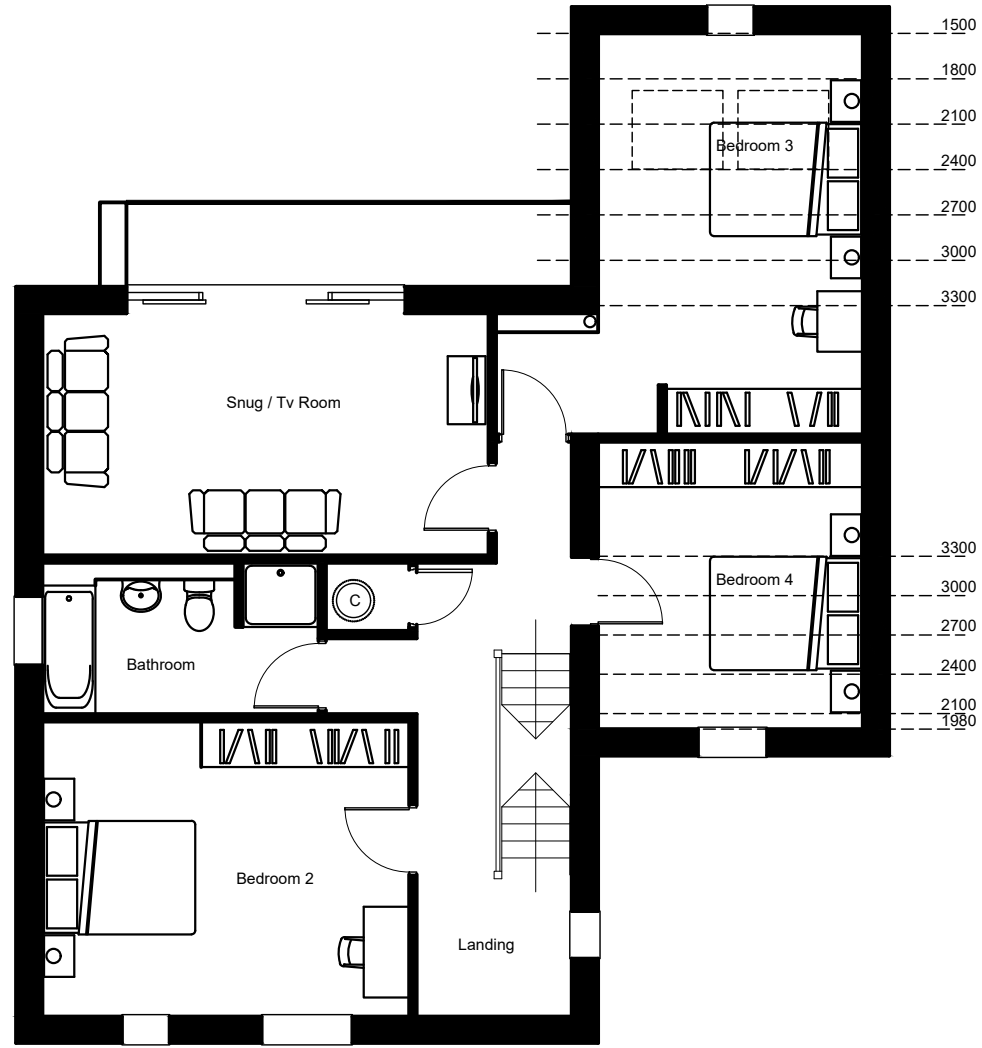

First Floor Plan

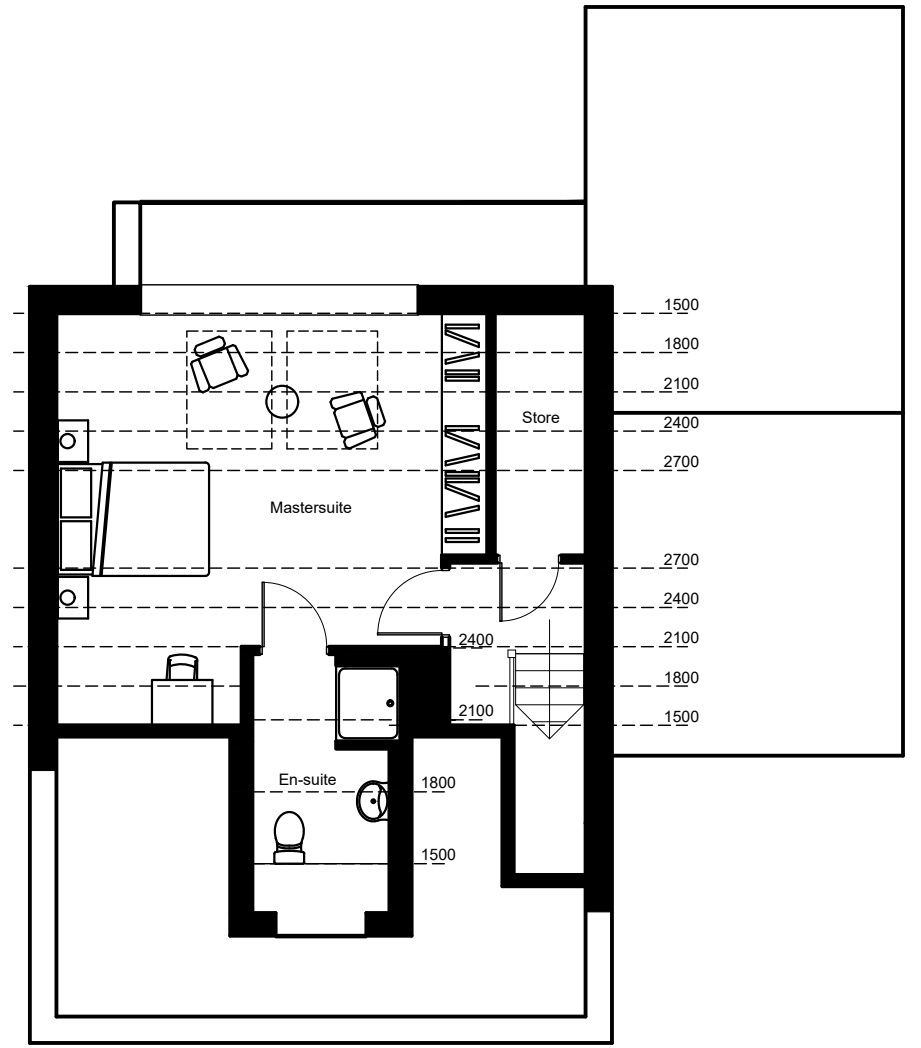

Second Floor Plan

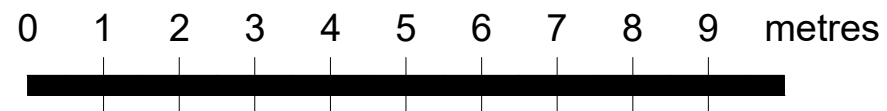

|   |                     |              |                      |     |
|---|---------------------|--------------|----------------------|-----|
| PROJECT<br>Proposed Residential Development at<br>Malt Kiln Brow, Chipping. |                     |              |                      |     |
| DRAWING TITLE<br>House Type D, Proposed Floor Plans.                        |                     |              |                      |     |
| DATE<br>Jan 2023  | SCALE<br>1:100 @ A3 | DRAWN<br>SDH | DRWG No.<br>MKB/D/02 | REV |