





KEY

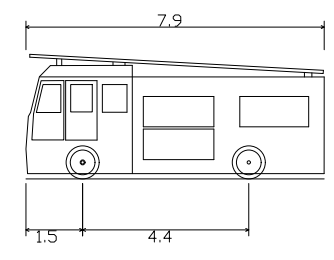

Pumping Appliance	
Overall Length	7.900m
Overall Width	2.500m
Overall Body Height	3.300m
Min Body Ground Clearance	0.140m
Track Width	2.500m
Lock to lock time	4.00s
Kerb to Kerb Turning Radius	7.750m

Rev.A Updated to revised planning layout. 14.01.2023 SDH

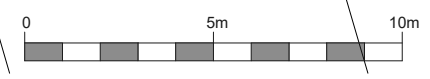

PROJECT				
Proposed Residential Development at Malt Kiln Brow, Chipping.				
DRAWING TITLE				
Swept Path Analysis.				
DATE	SCALE	DRAWN	DRWG No.	REV
Aug 2022	1:200 @ A3	SDH	MKB/P06	A