



KEY

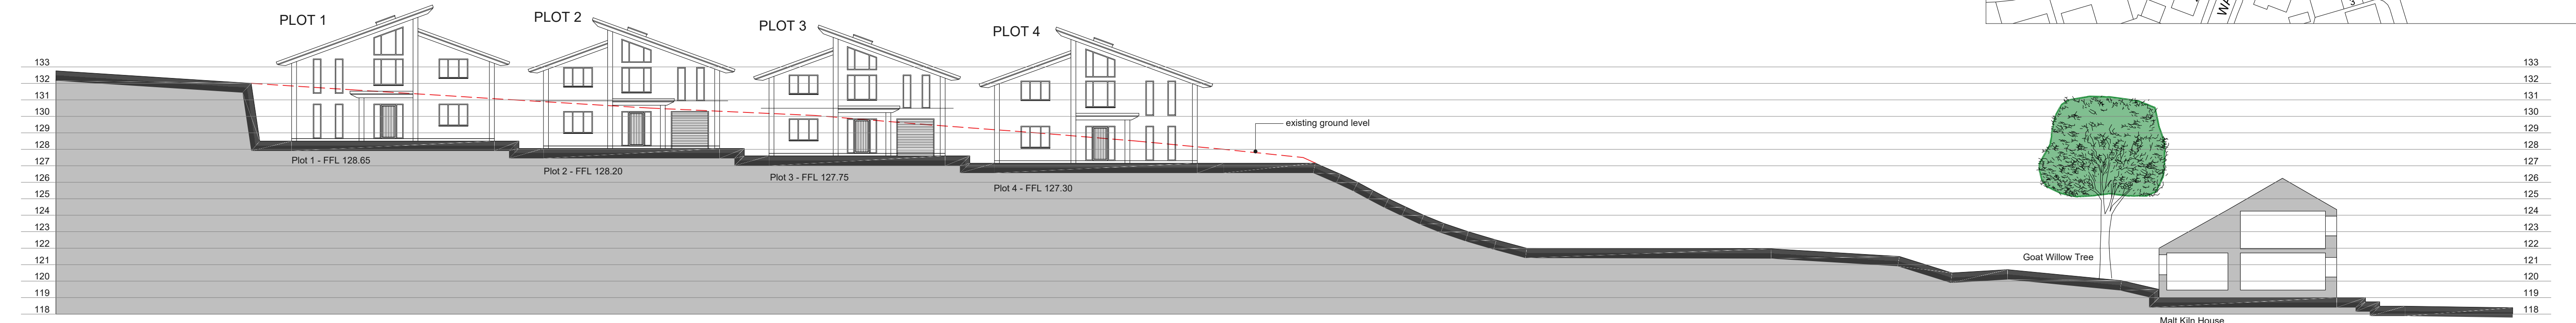

SECTION E-E

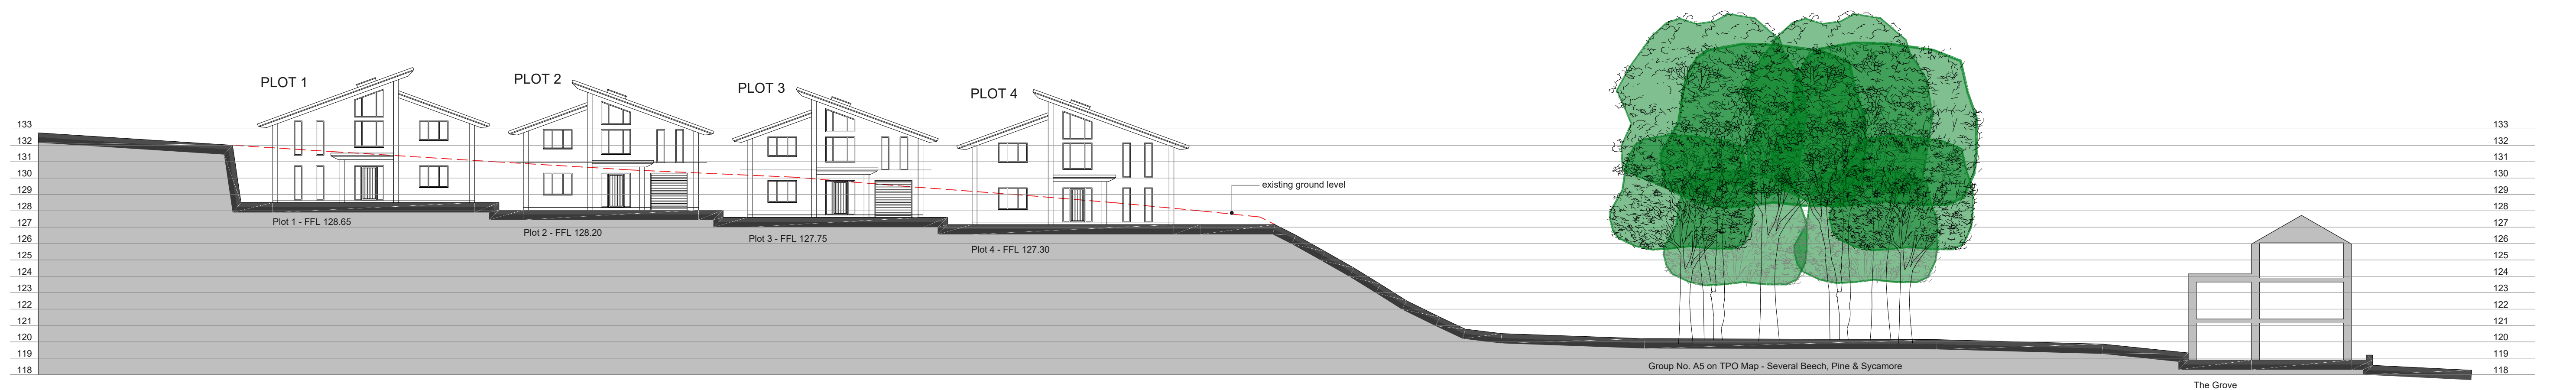

SECTION E-E