


KEY


AIR VALVE	AV	KERB OUTLET	KO
BENCH MARK	BM	LAMP POST	LP
BIN	BN	MANHOLE (CIRCULAR)	MC
BOLLARD	BOL	MANHOLE (RECTANGULAR)	MR
BORE HOLE	BH	MANHOLE (TRIANGULAR)	MT
BRITISH TELECOM COVER	BT	MARKER POST	MCR
BUS STOP	BUS	ROAD GULLY	RG
CABLE TV COVER	CATV	RODDING EYE	RE
CABLE TV SUPPLY	CA	SIGN POST	SP
COLUMN	COL	TELECOM COVER	TC
EARTHING POINT	ER	TELEGRAPH POLE	TP
ELECTRICITY COVER	ELEC	THRESHOLD LEVEL	TL
ELECTRICITY POLE	EP	TRAFFIC LIGHT	TL
FIRE HYDRANT	FH	TRIAL PIT	TP
GAS VALVE	GAS	WASH OUT	WO
GATE		WATER METER	WM
INSPECTION COVER (CIRCULAR)	IC	WATER STOP COCK	WSC
INSPECTION COVER (RECTANGULAR)	IR	WATER STOP VALVE	WSV
COVER LEVEL	CL	CHAMBER BASE LEVEL	CL
INVERT LEVEL	IL	WATER SURFACE LEVEL	WL
UNABLE TO RAISE	UTR	UNABLE TO MEASURE	UTM
GIRTH OF TREE TRUNK	G	DIAMETER OF TREE TRUNK	D
HEIGHT TO TOP OF TREE CANOPY	H	MULTI BOLE TREE	MB

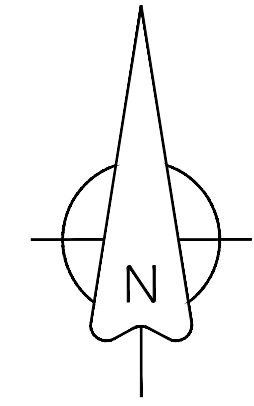

PROJECT
Proposed Residential Development at Malt Kiln Brow, Chipping.

DRAWING TITLE
Topographical Survey.

DATE	SCALE	DRAWN	DRWG No.	REV
June 2022	1:500 @ A3	SDH	MKB/TS01	

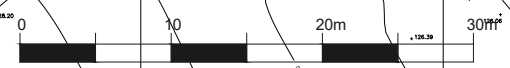

1
2
3
4