


SAMLESBURY SITE LOCATION PLAN N.T.S.



NEW FENCE - ELEVATION FROM A59

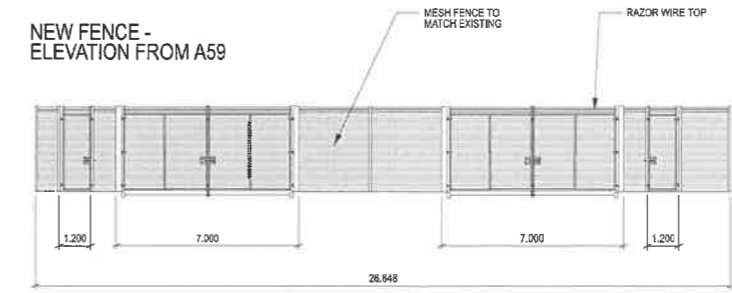

NEW FENCE - PLAN VIEW



No part of this drawing may be copied or reproduced or any information contained on this drawing given to a third party without the prior written permission of:  
**Facilities Management - Air**  
**BAE Systems (Operations) Ltd.**  
 This drawing contains information, as held on the Facilities Management CAD System at the date of printing only... 25/05/2022

Rev.	Description	Date
C	DRAWING SCALE CHANGED	25-05-22
B	LOCATION PLAN ADDED	23-05-22
A	DRAWING ISSUED	12-05-22

<b>Facilities Management - Air</b>	
BAE SYSTEMS BAE SYSTEMS AERODROME BLACKBURN LANCASHIRE BB1 1TF Tel: 03300 478 666	
<b>BAE SYSTEMS</b>	
Samlesbury Site	
Project	21S0146 - MAIN SECURITY GATE REPLACEMENT
Title	PLANNING APPLICATION - DETAIL PLAN NEW SECURITY FENCE
Drawn By	S PRESTON
Checked By	
Date	15/05/22
Scale	1:100 @ A0
Project/Sheet Number	21S0146 / 004
Drawing Number	21S0146DG_004
Rev.	C