


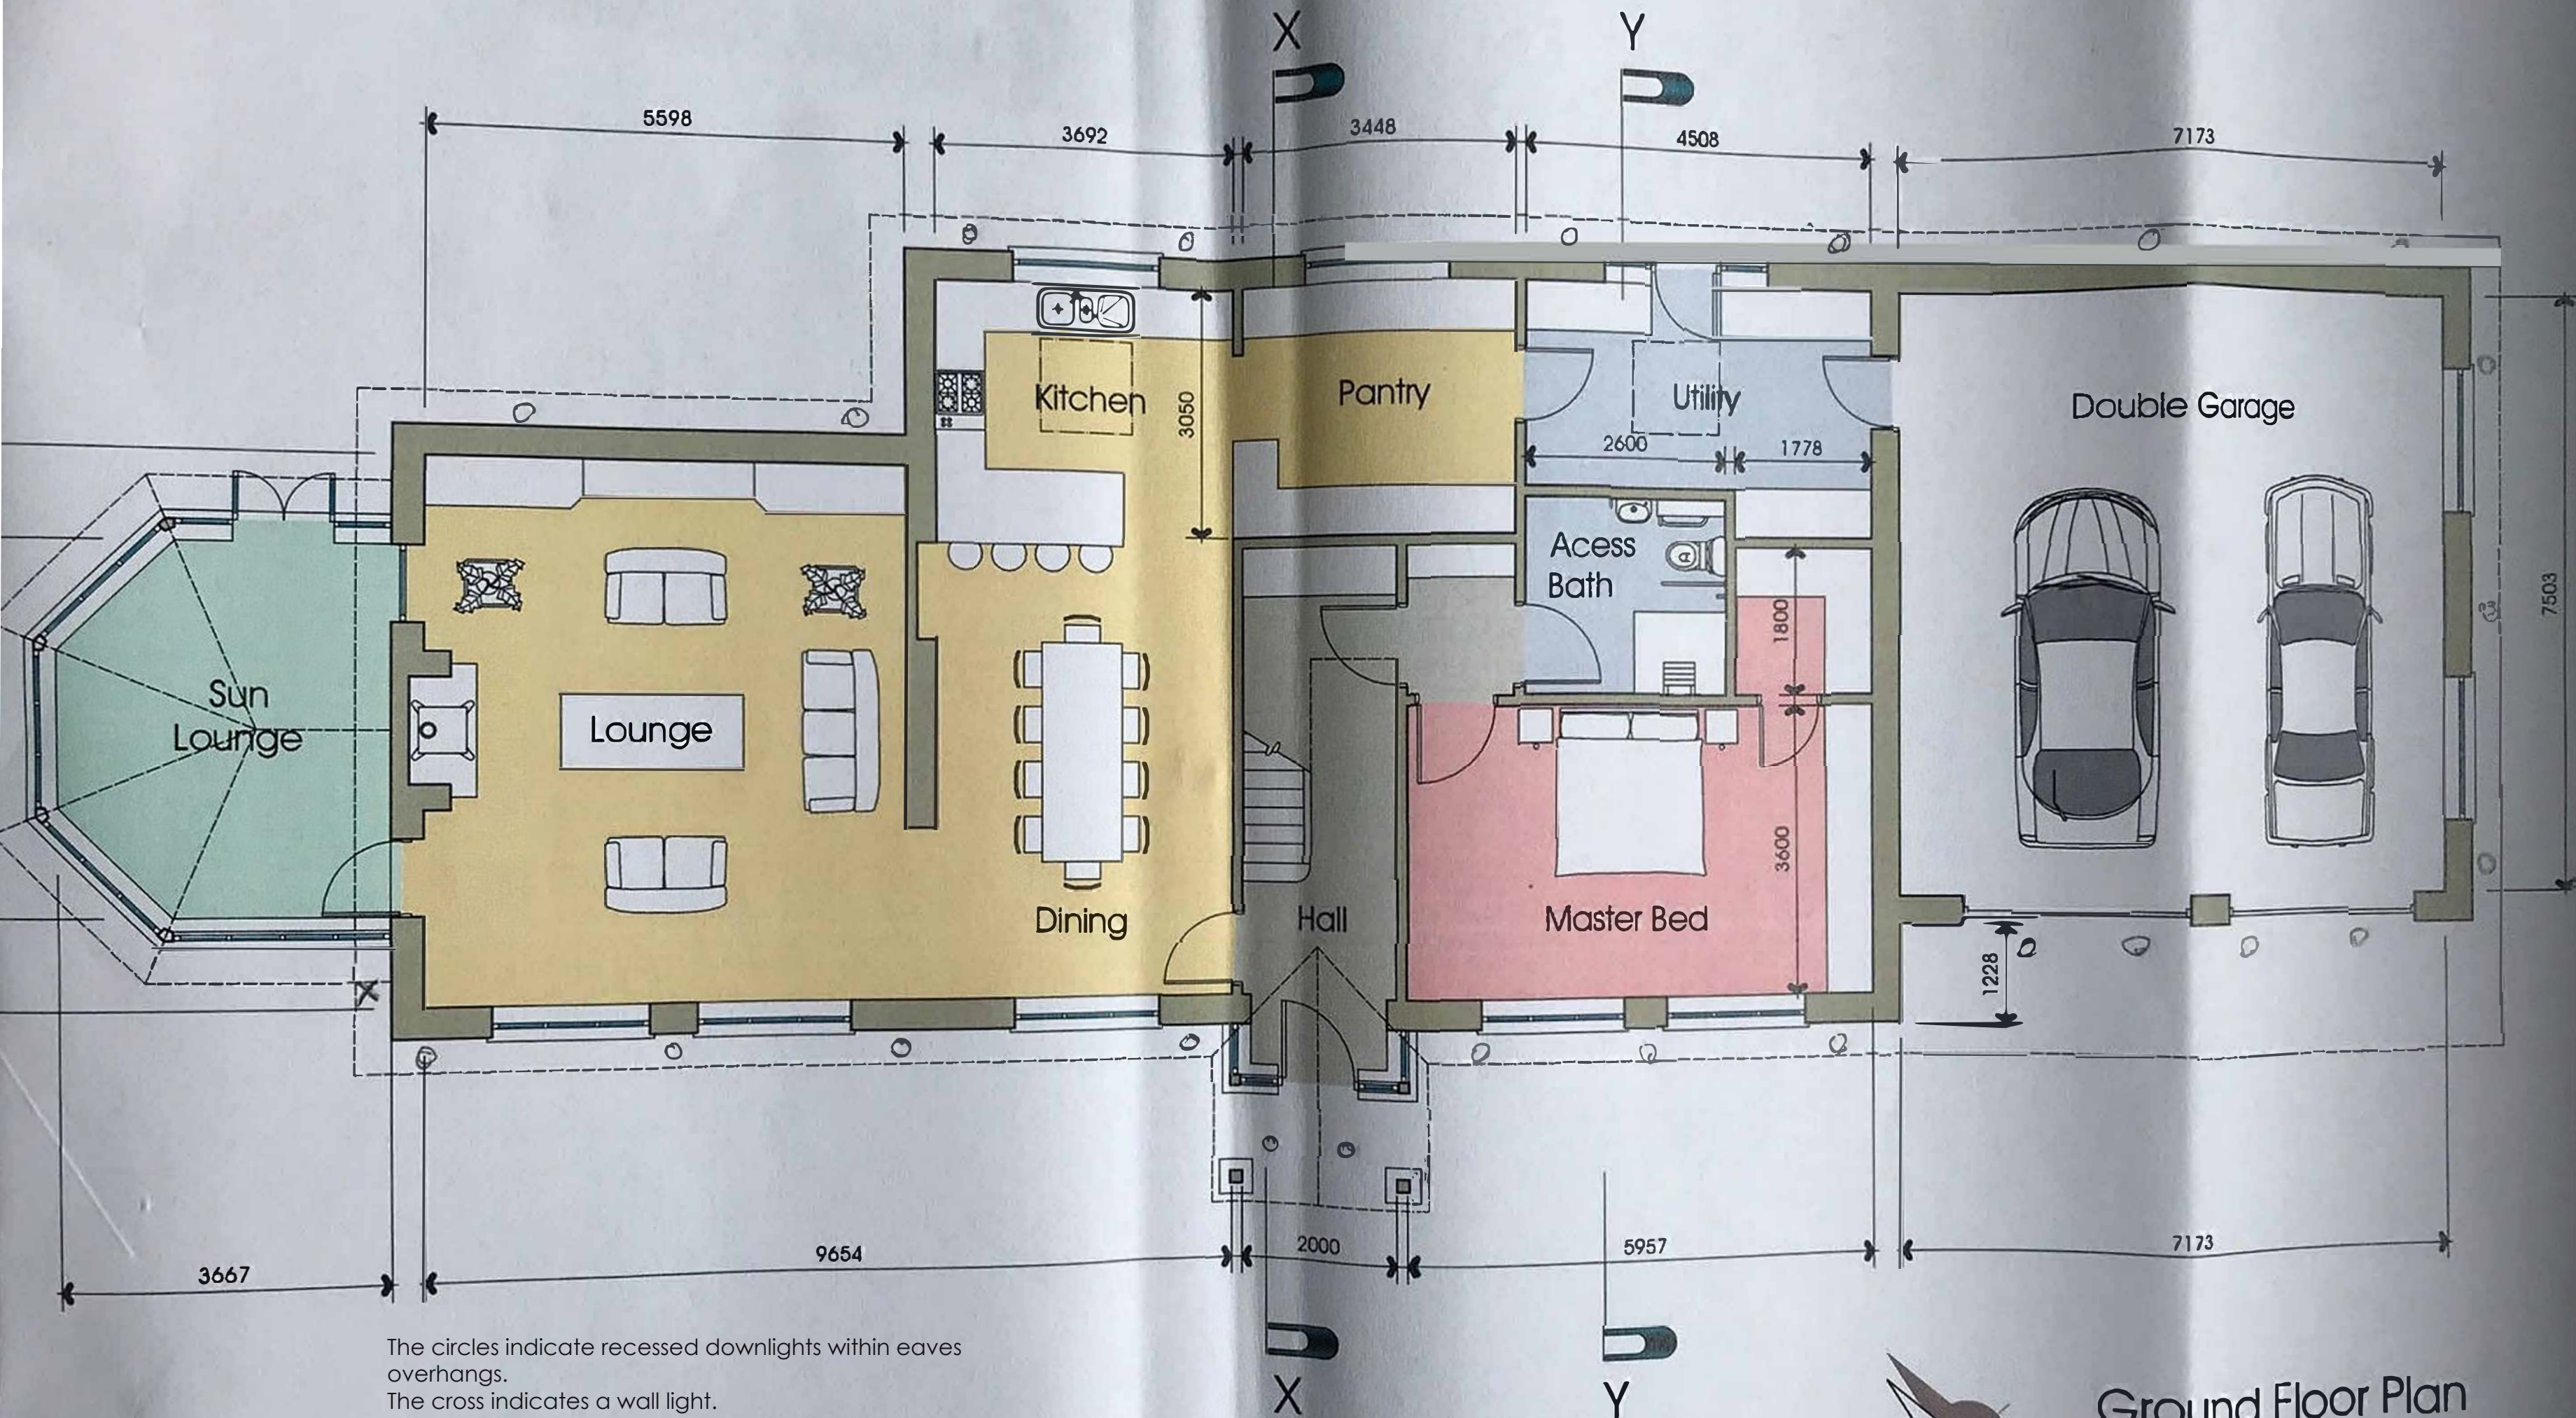

The circles indicate recessed downlights within eaves overhangs.
The cross indicates a wall light.
All max 230 Lumens.

27 Humber Street Longridge
External Lighting

14/06/2022



Ground Floor Plan

