



1-100 PLAN and ELEVATIONS - SHED AT 31 WOLFS FELL CLOSE


Plan

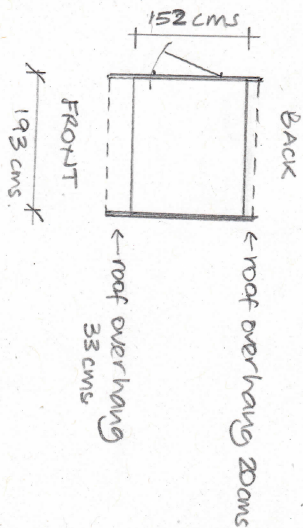


Elevations

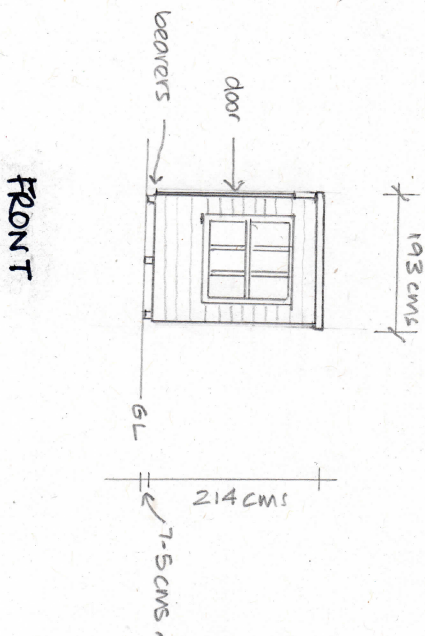


SIDE

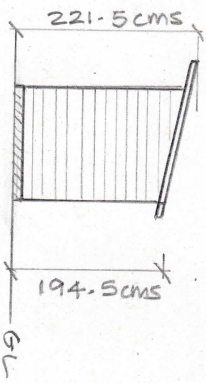

REAR

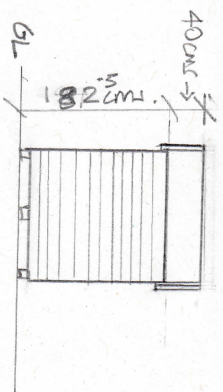

SIDE

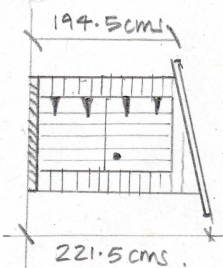

Solar

Standard Features

- Joinery opening window with cill
- Stable door
- 1' roof overhang on front
- Ribbed barge boards
- Lock and key
- 2 different door positions: 1' & 5'

Options Available

- Log lap cladding
- 2x2 framing
- Heavy duty floorboards
- Acrylic safety or toughened glass

Specification

Sizes from:
 1.83m x 1.22m (6x4) up to 3.66m x 2.44m (12x8)
 Apex eaves height: 1930mm
 Ridge height: 2140mm

