

USE CLASSES





CLASS E
CLASS B8
SUI GENERIS

USE CLASS AREAS GROUND FLOOR

Use Class E (13m²)

Use Class B (126m²)

SUI GENERIS (83m²)

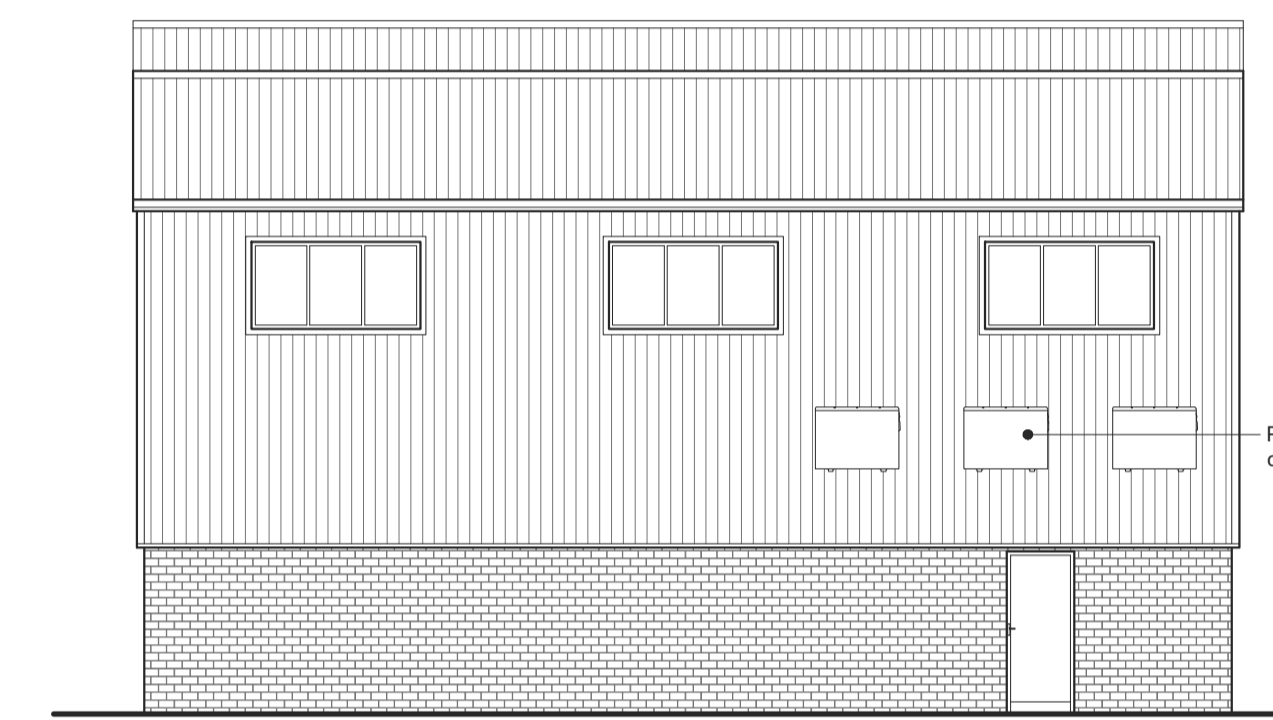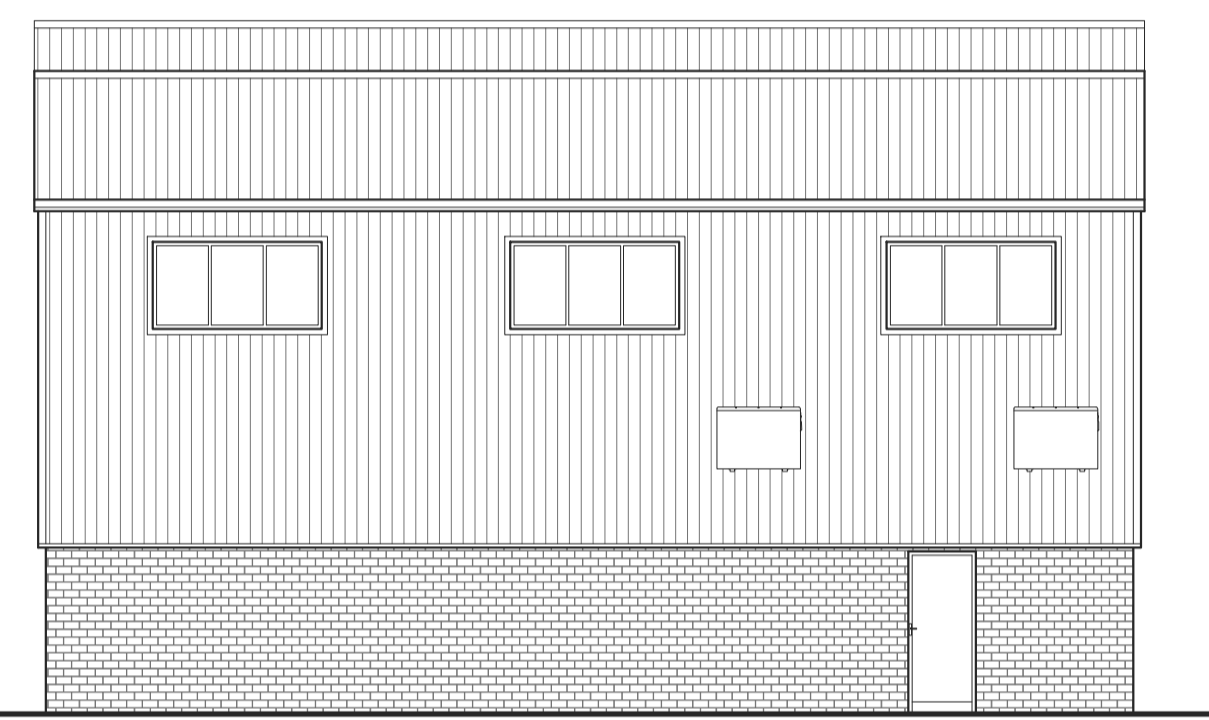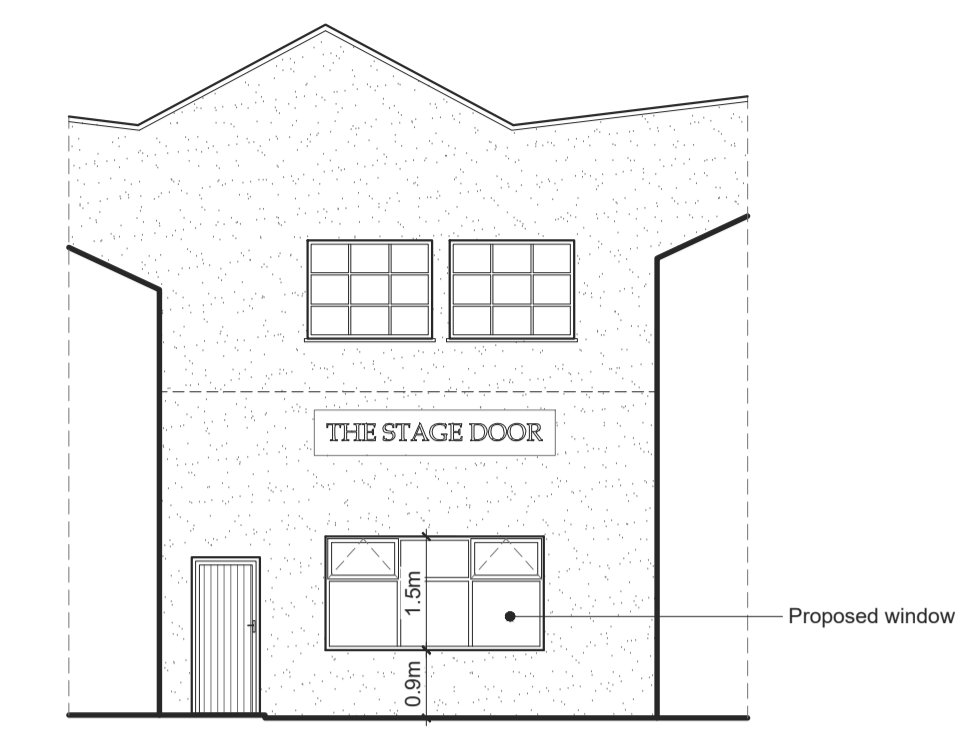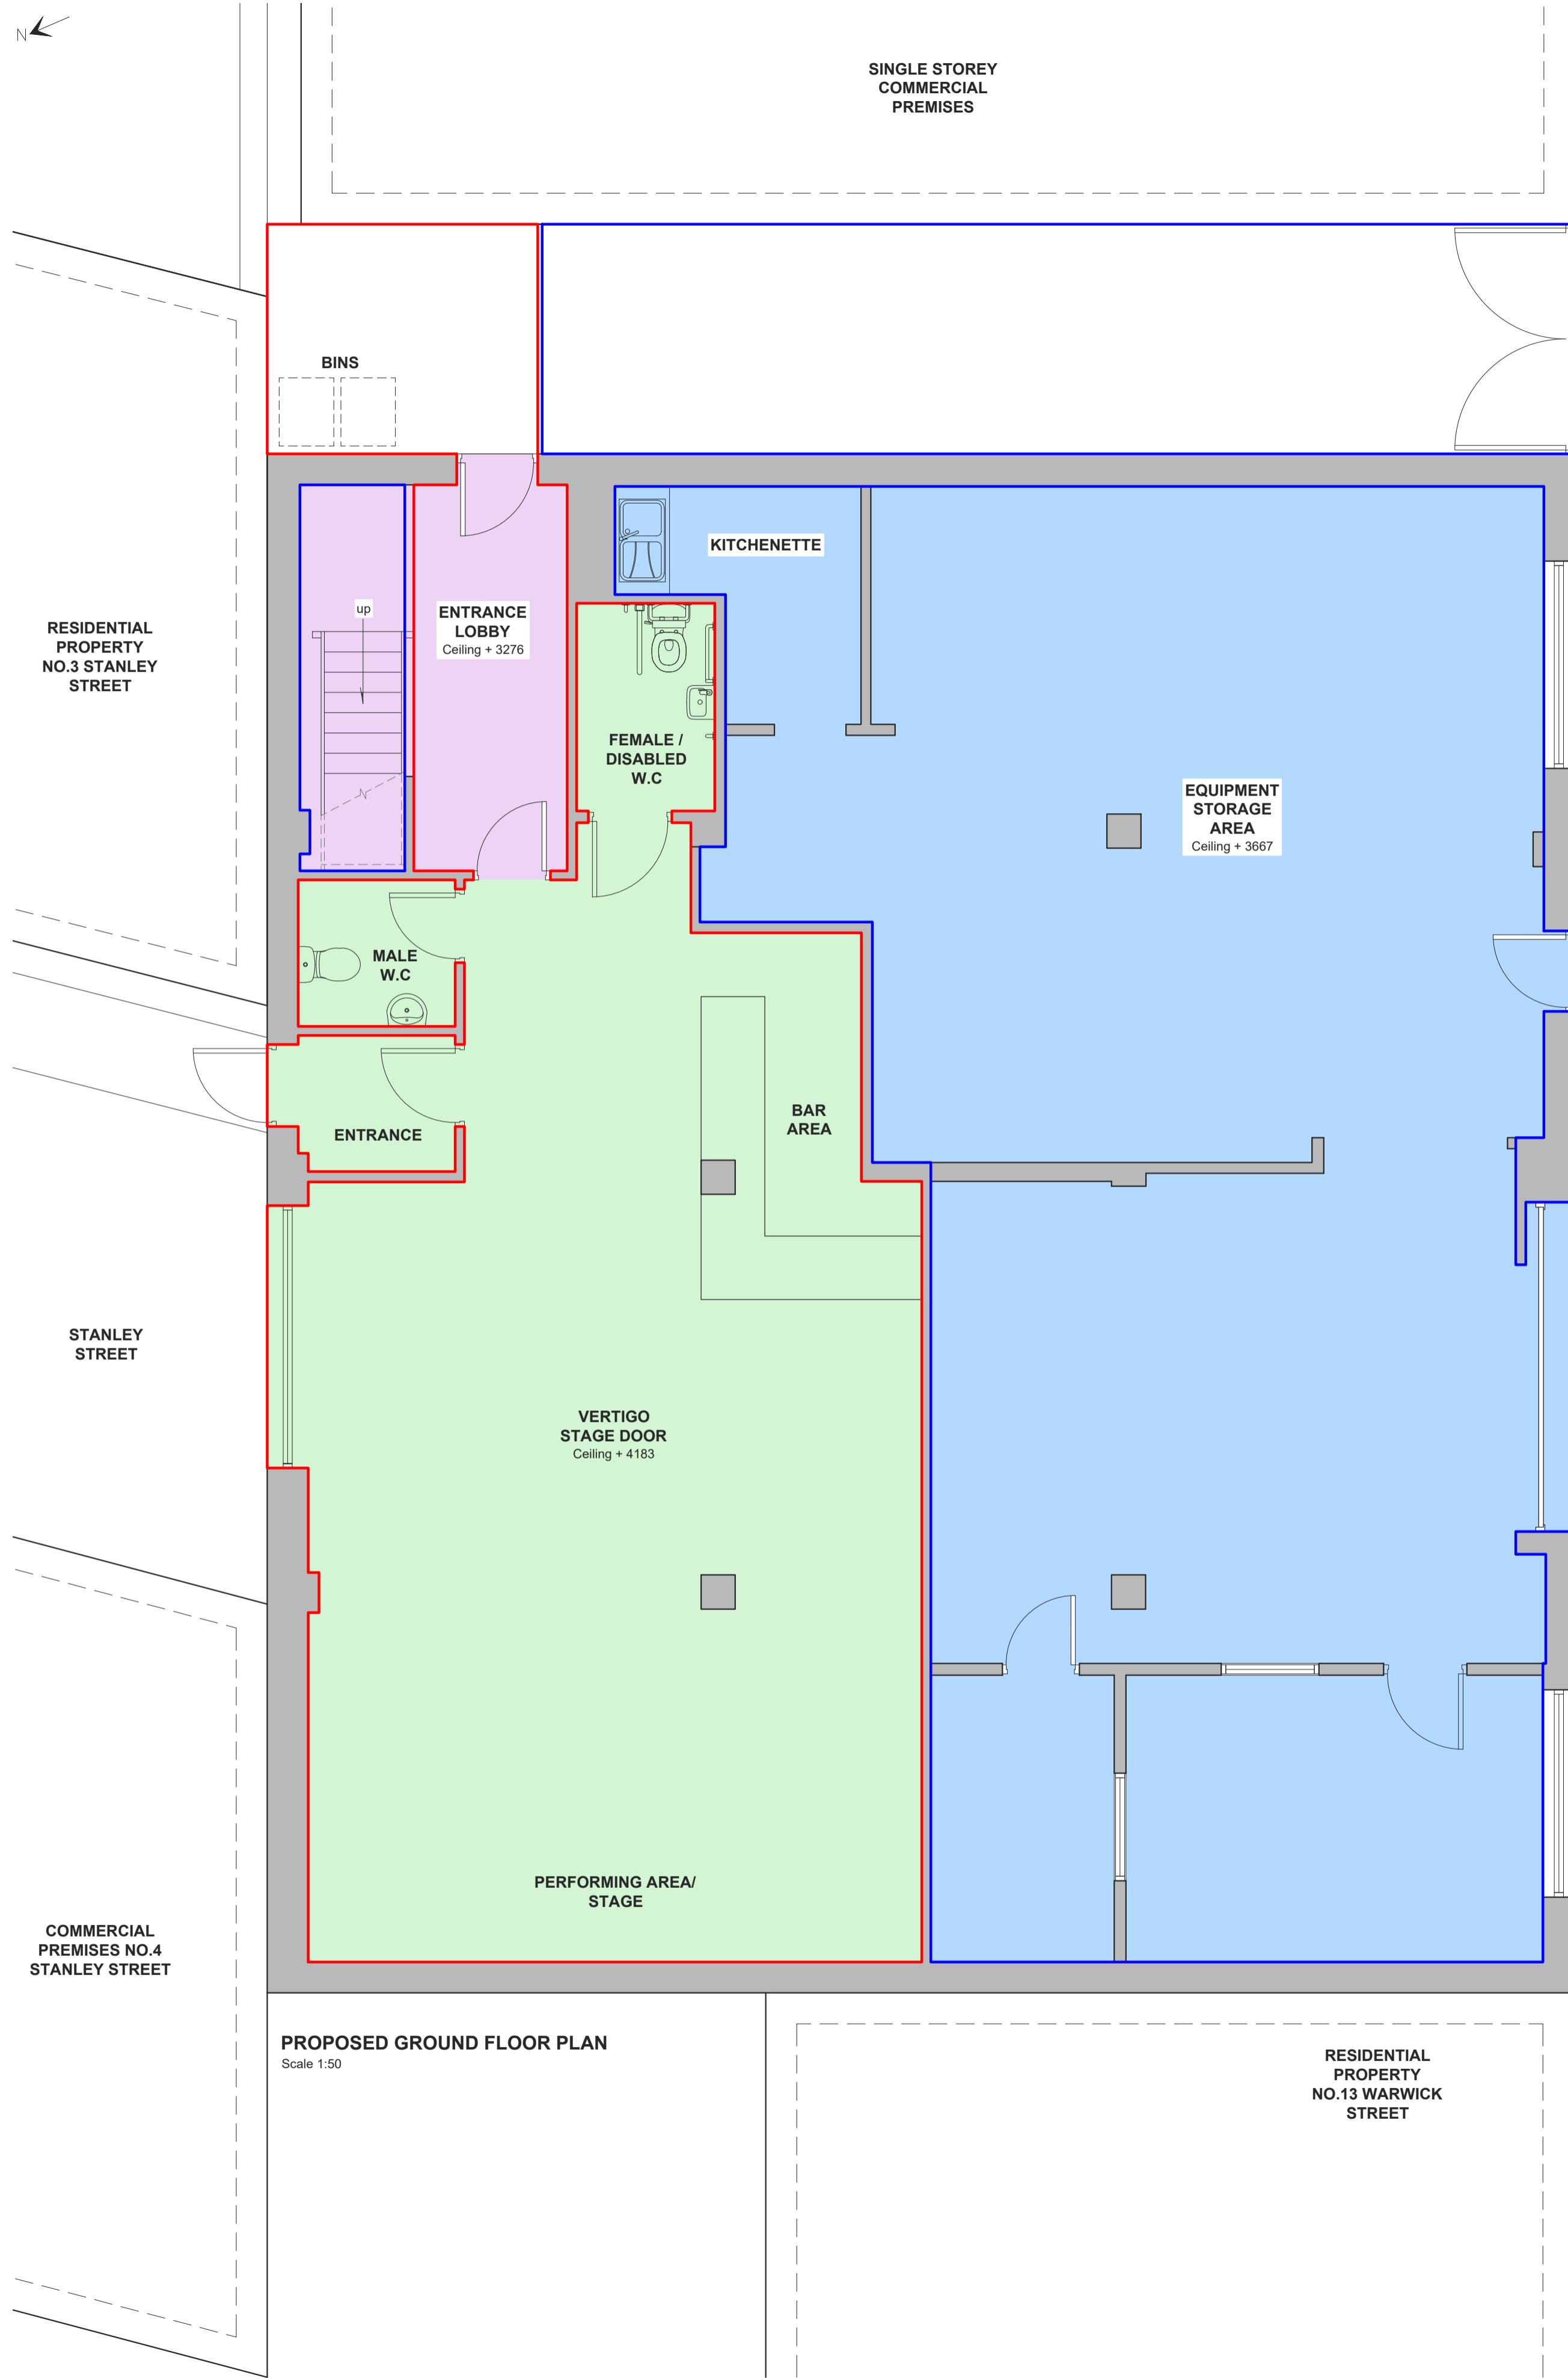

NO.	BY	REVISION	DATE
D	PRG	Revised following consultation	28.06.2022
C	PRG	Revised following consultation	06.06.2022
B	PRG	Revised following client consultation	25.05.2022
A	PRG	Revised following client consultation	24.05.2022