




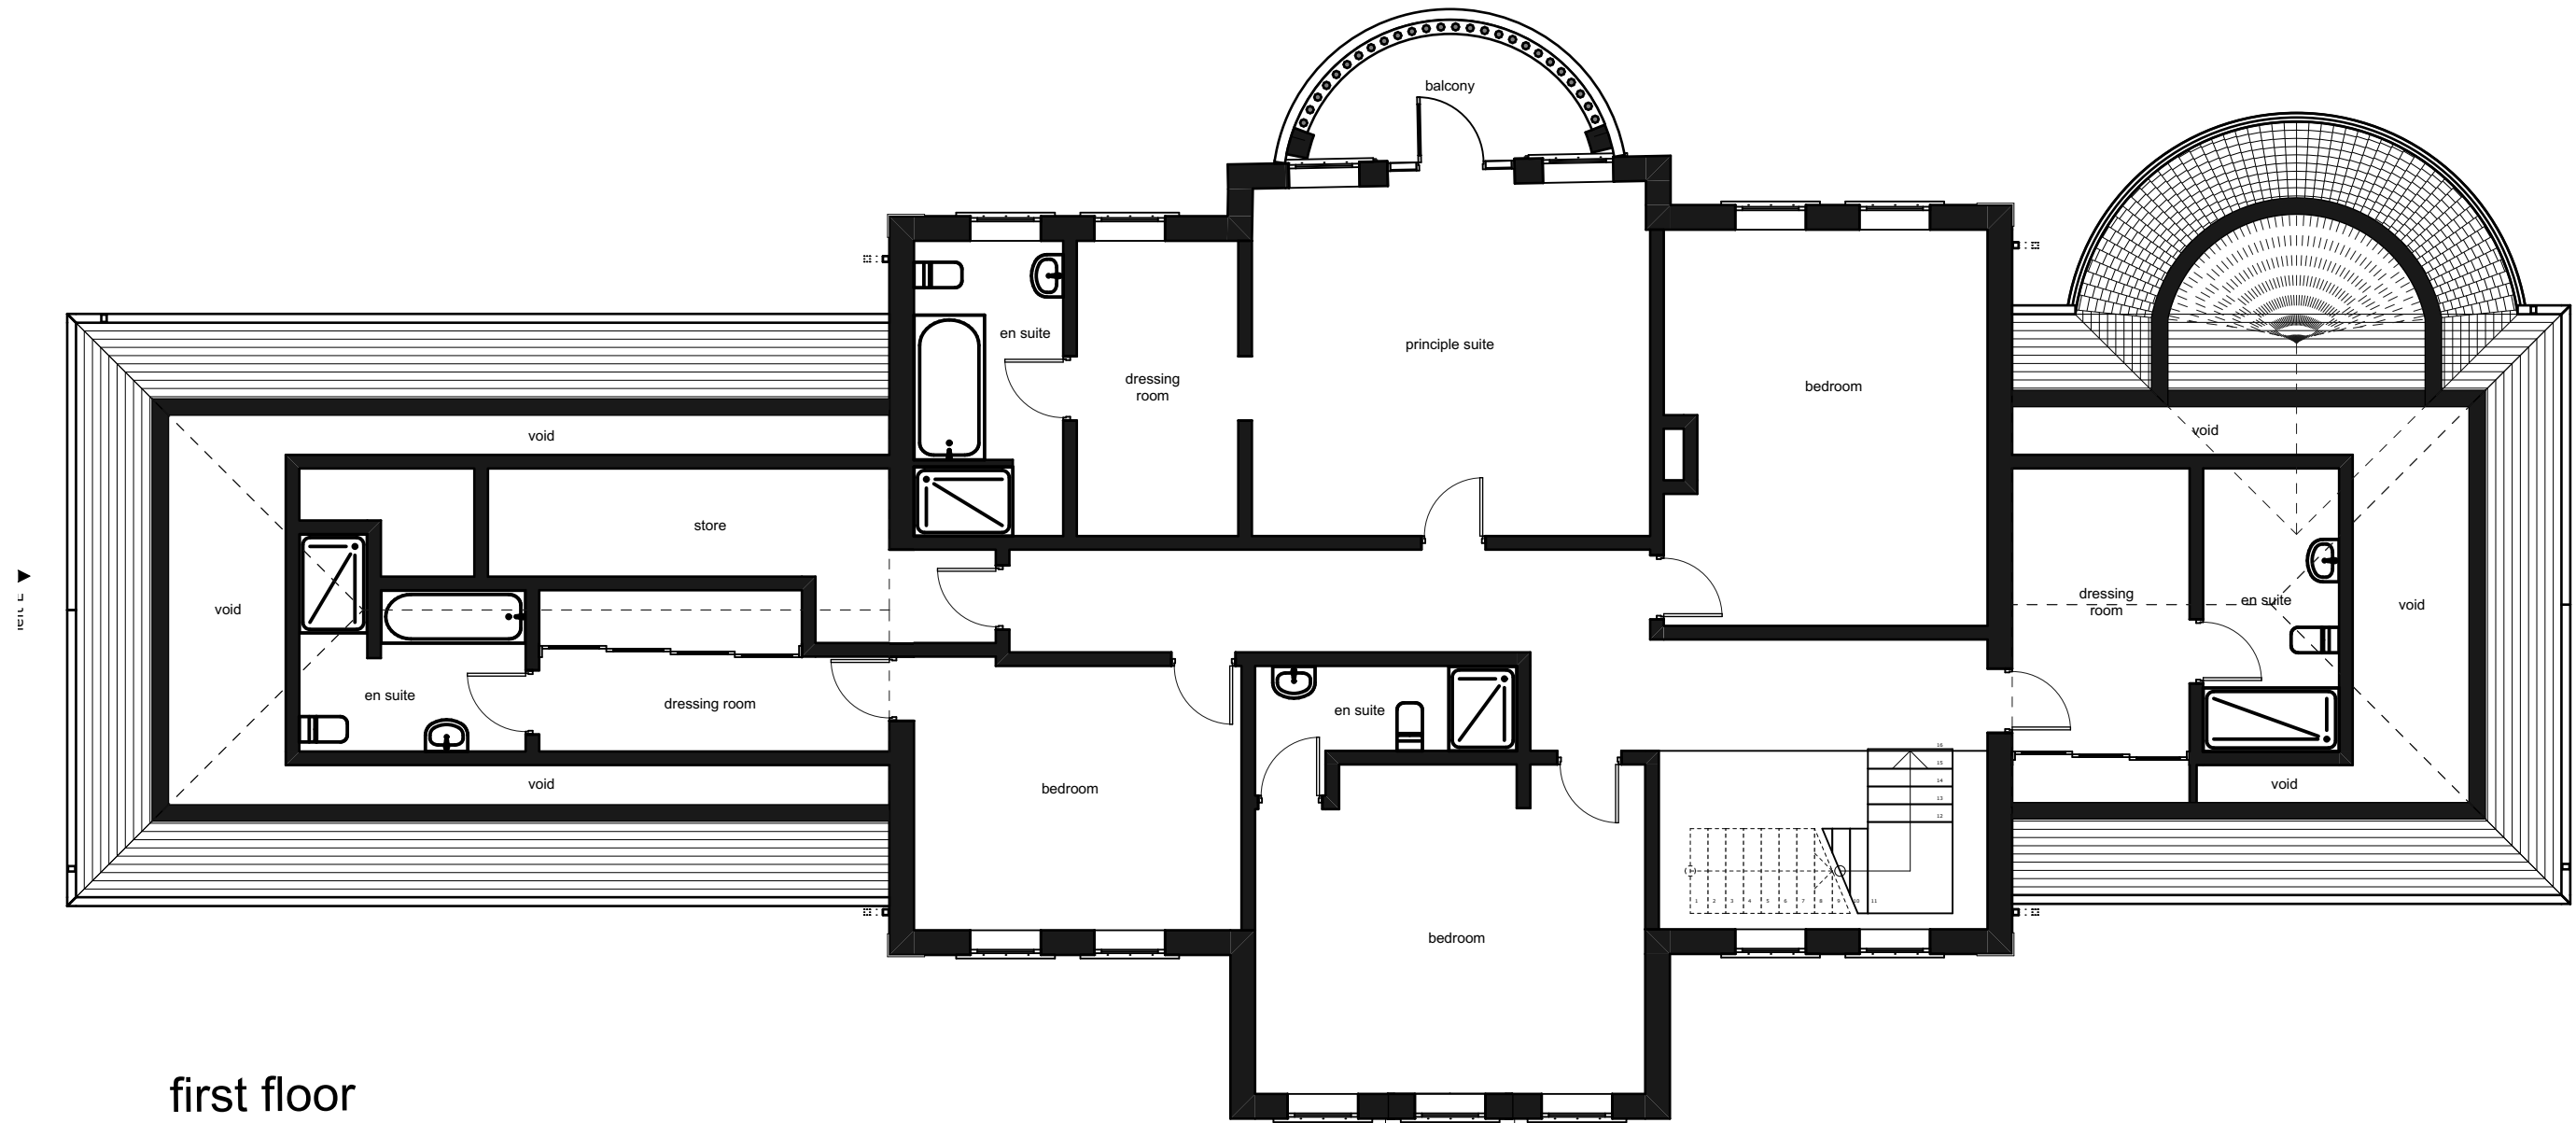

first floor

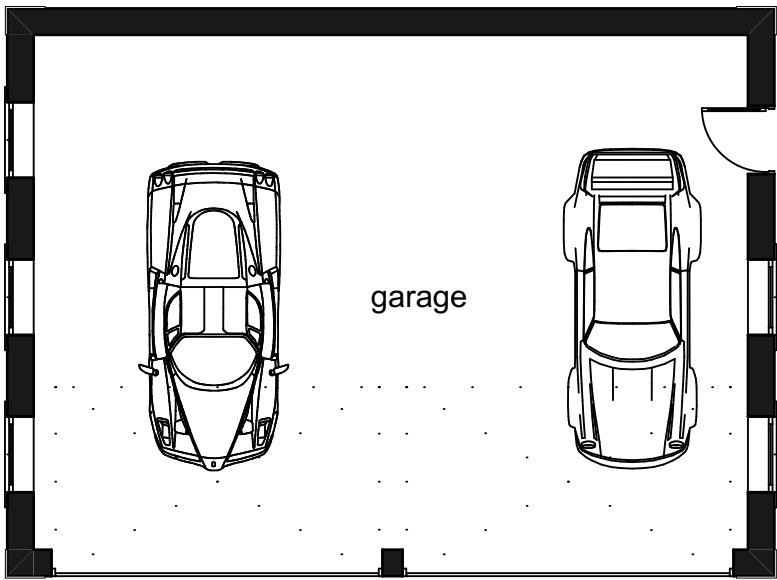

ground floor

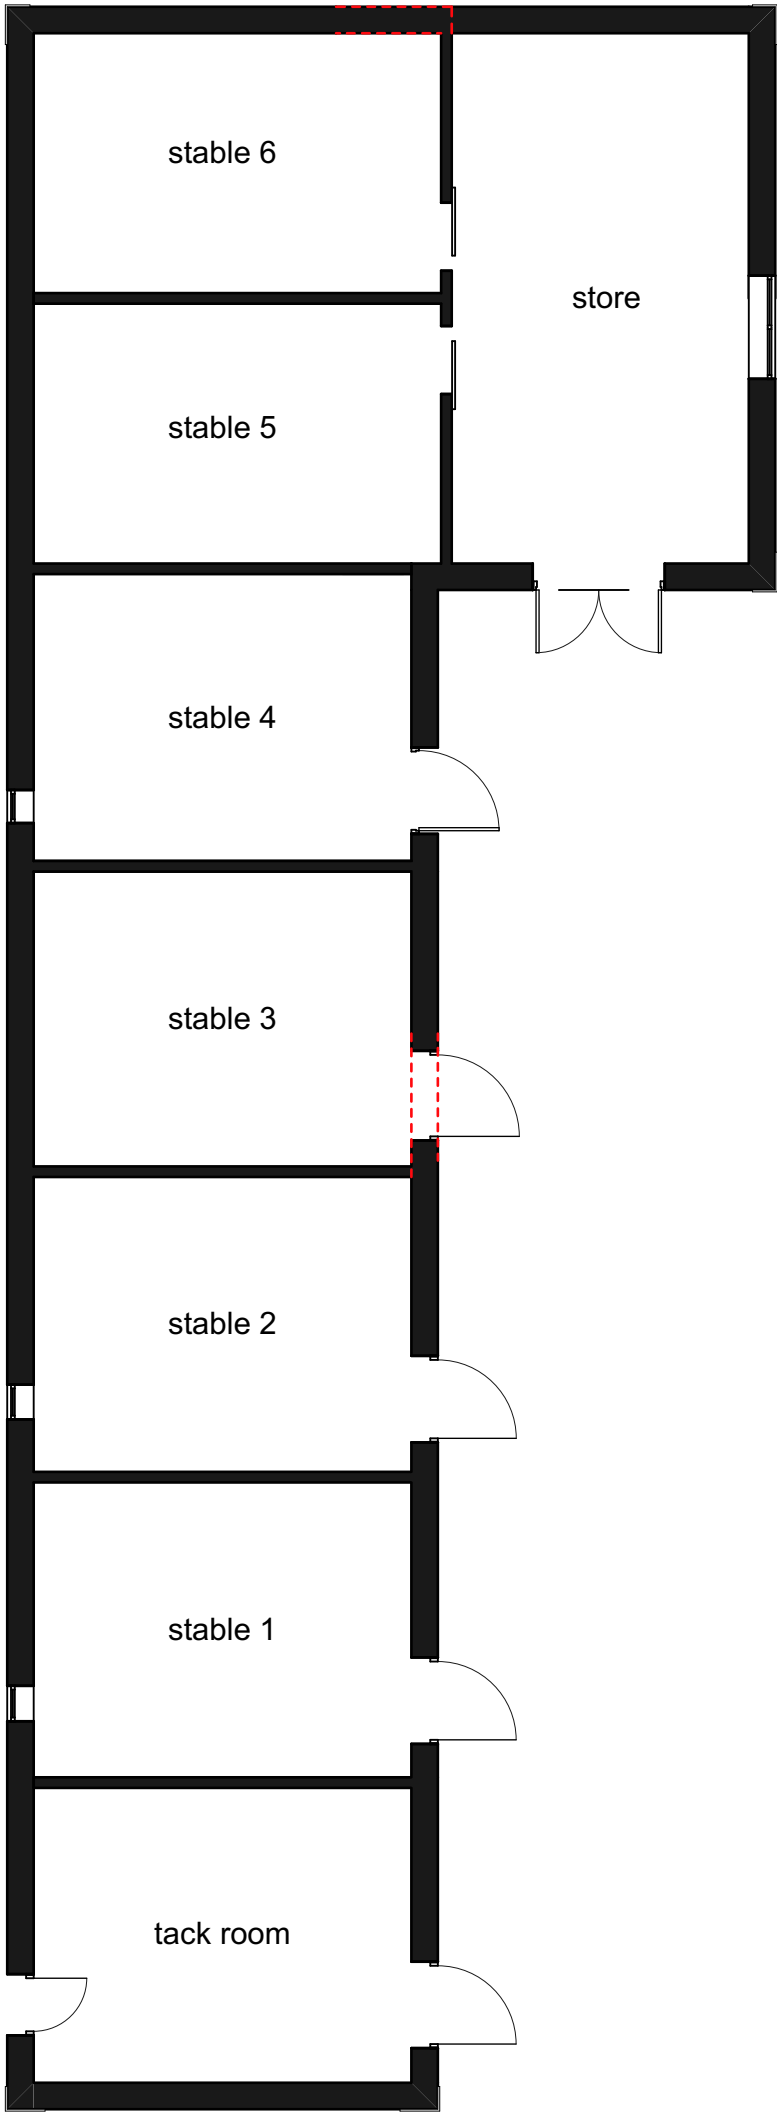