

BOWLING GREEN

KERBED PAVEMENT


Block PAVINE

NOTES

1. NEW PAVEMENT KERBS TO BE DROPPED AT POINT ① FOR DISABLED ACCESS
2. HEIGHT OF FENCE AT POINT ② TO BE NO ^{HIGHER} THAN FRONT GARDEN WALL TO ENSURE CLEAR LINE OF SIGHT FOR EXITING VEHICLES

DERBS	COMMENTS
001	INITIAL ISSUE
002	INCLUSION OF VISIBILITY SPLAYS
003	REVISION OF VISIBILITY SPLAYS. REF LCH HIGHWAYS 03.2022.062B

PROPOSED ENTRANCES

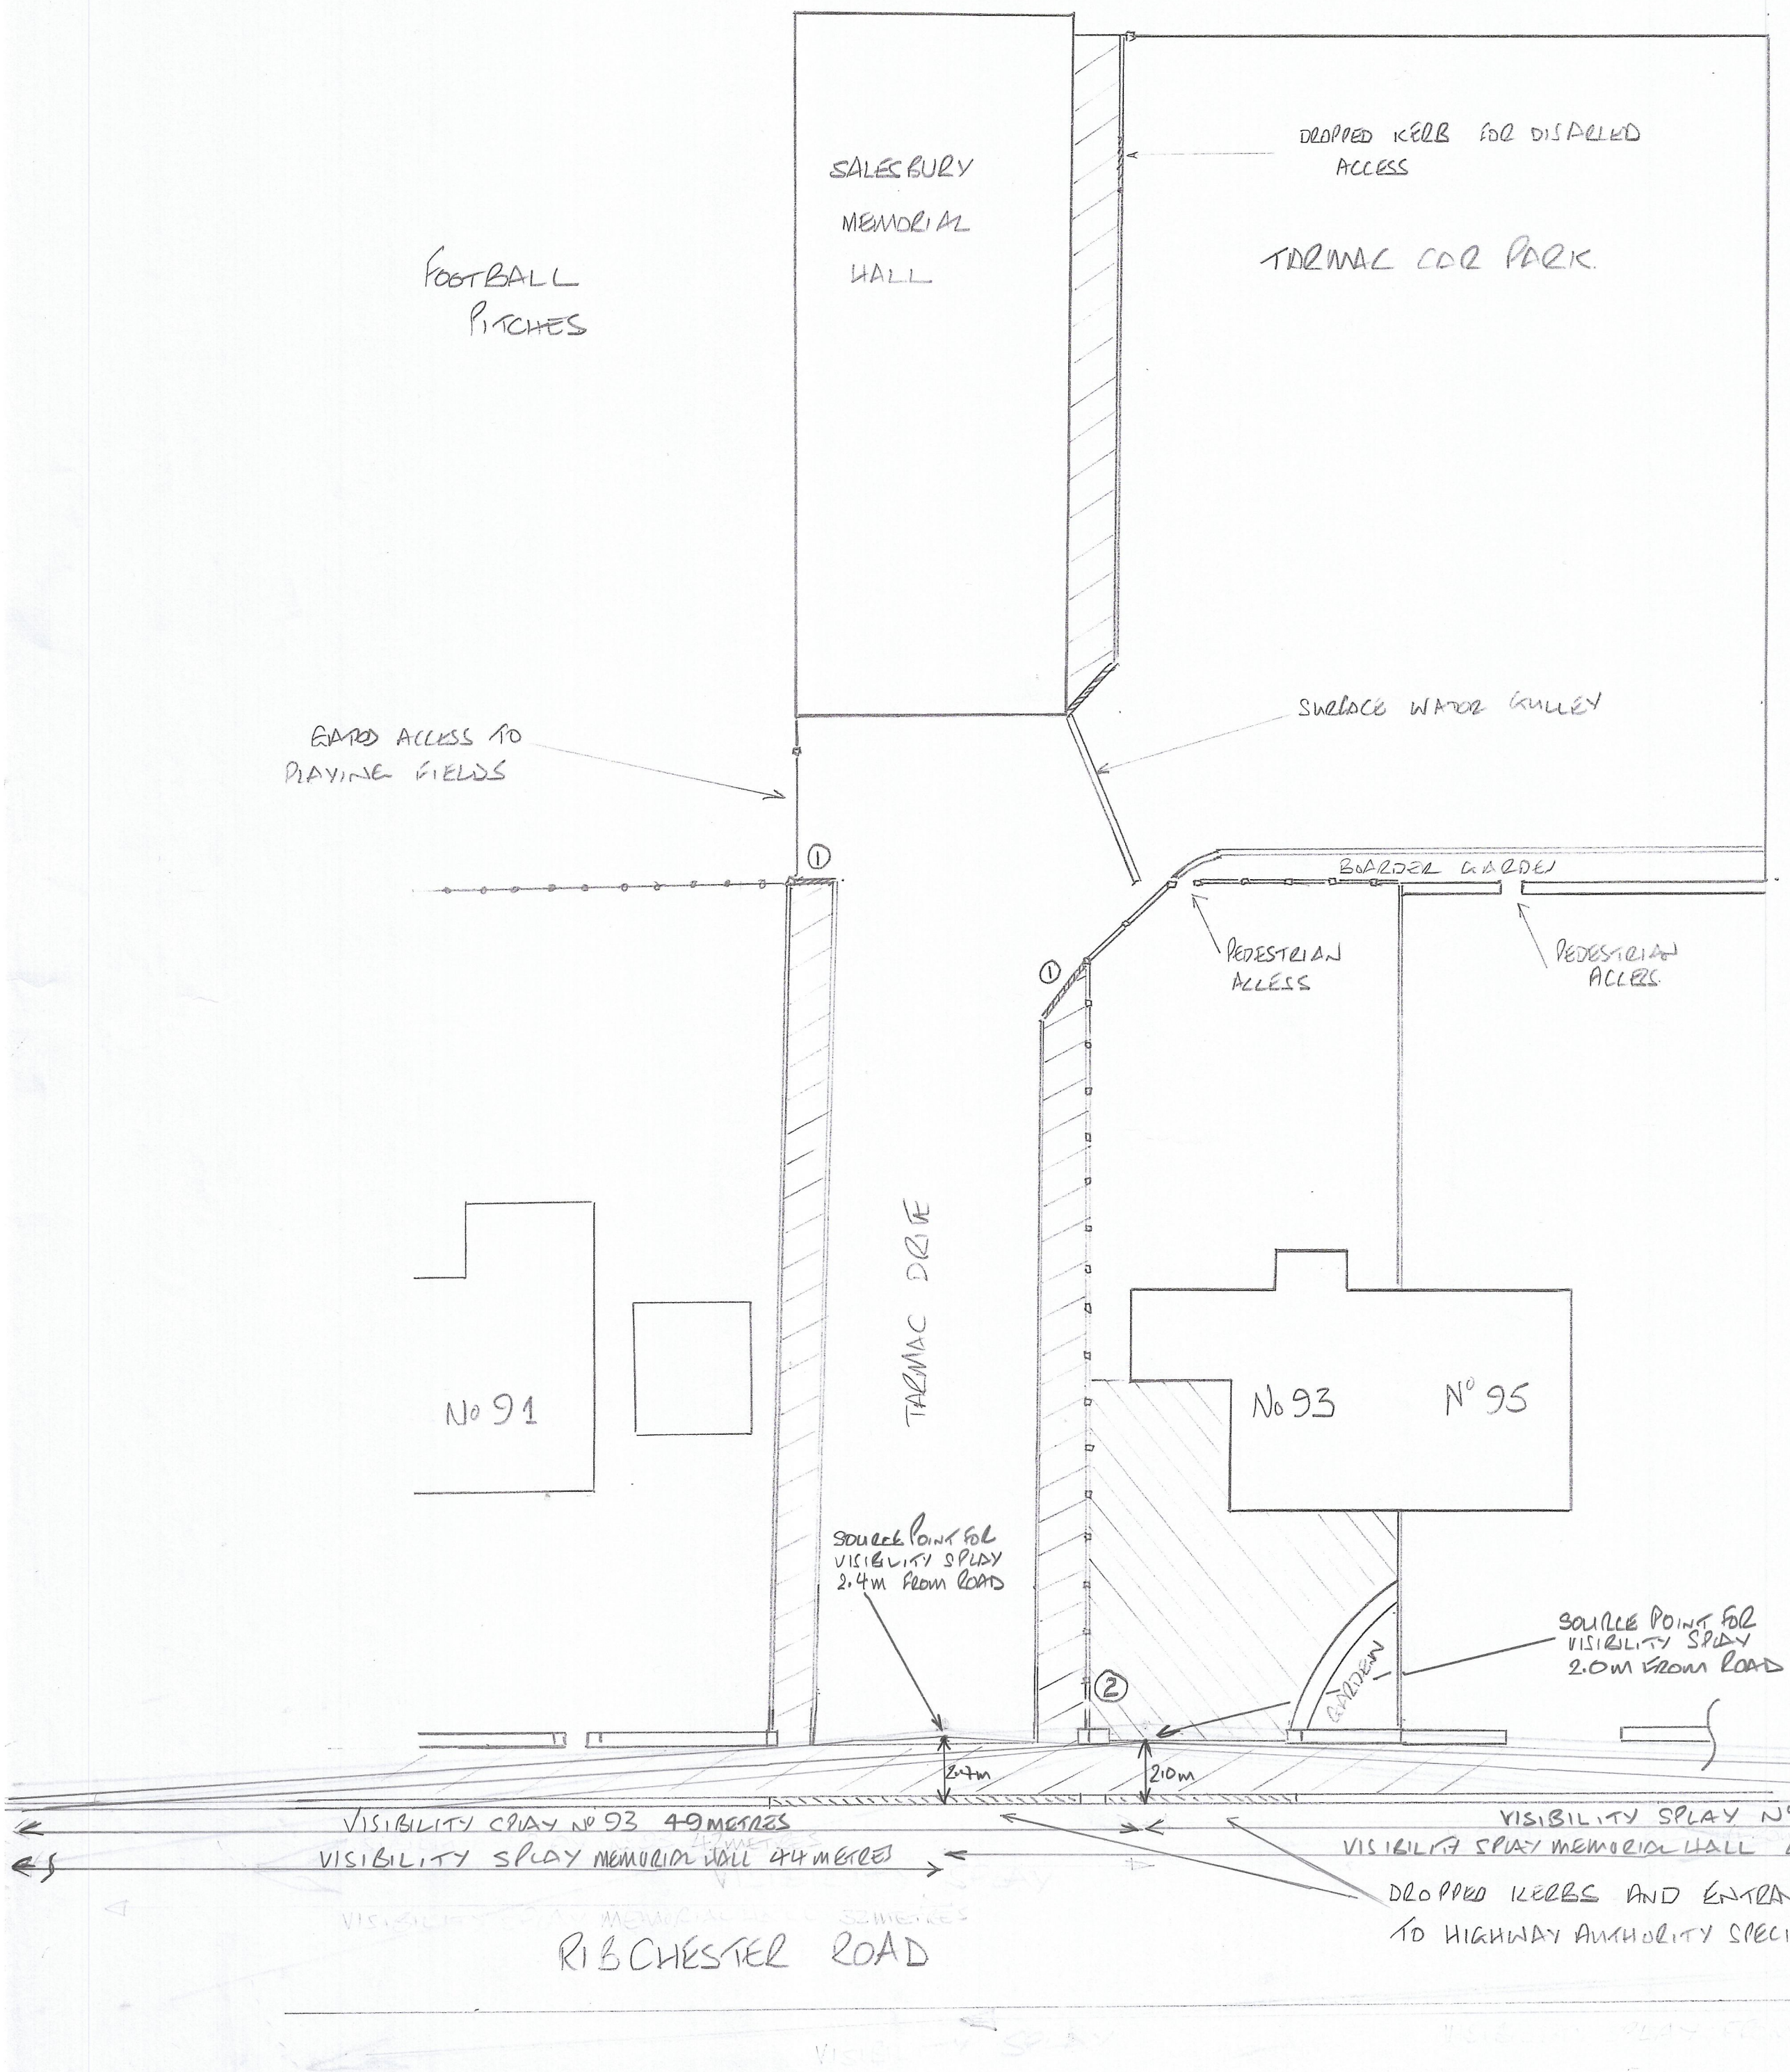

SALESBURY MEMORIAL HA
No 93 RIBCHESTER ROAD

PROPOSED NEW ENTRANCE

SCALE 1:200

ISS003
DRAWING SHEET N° 30 of 4 ISS0