



Existing Site Section A-A

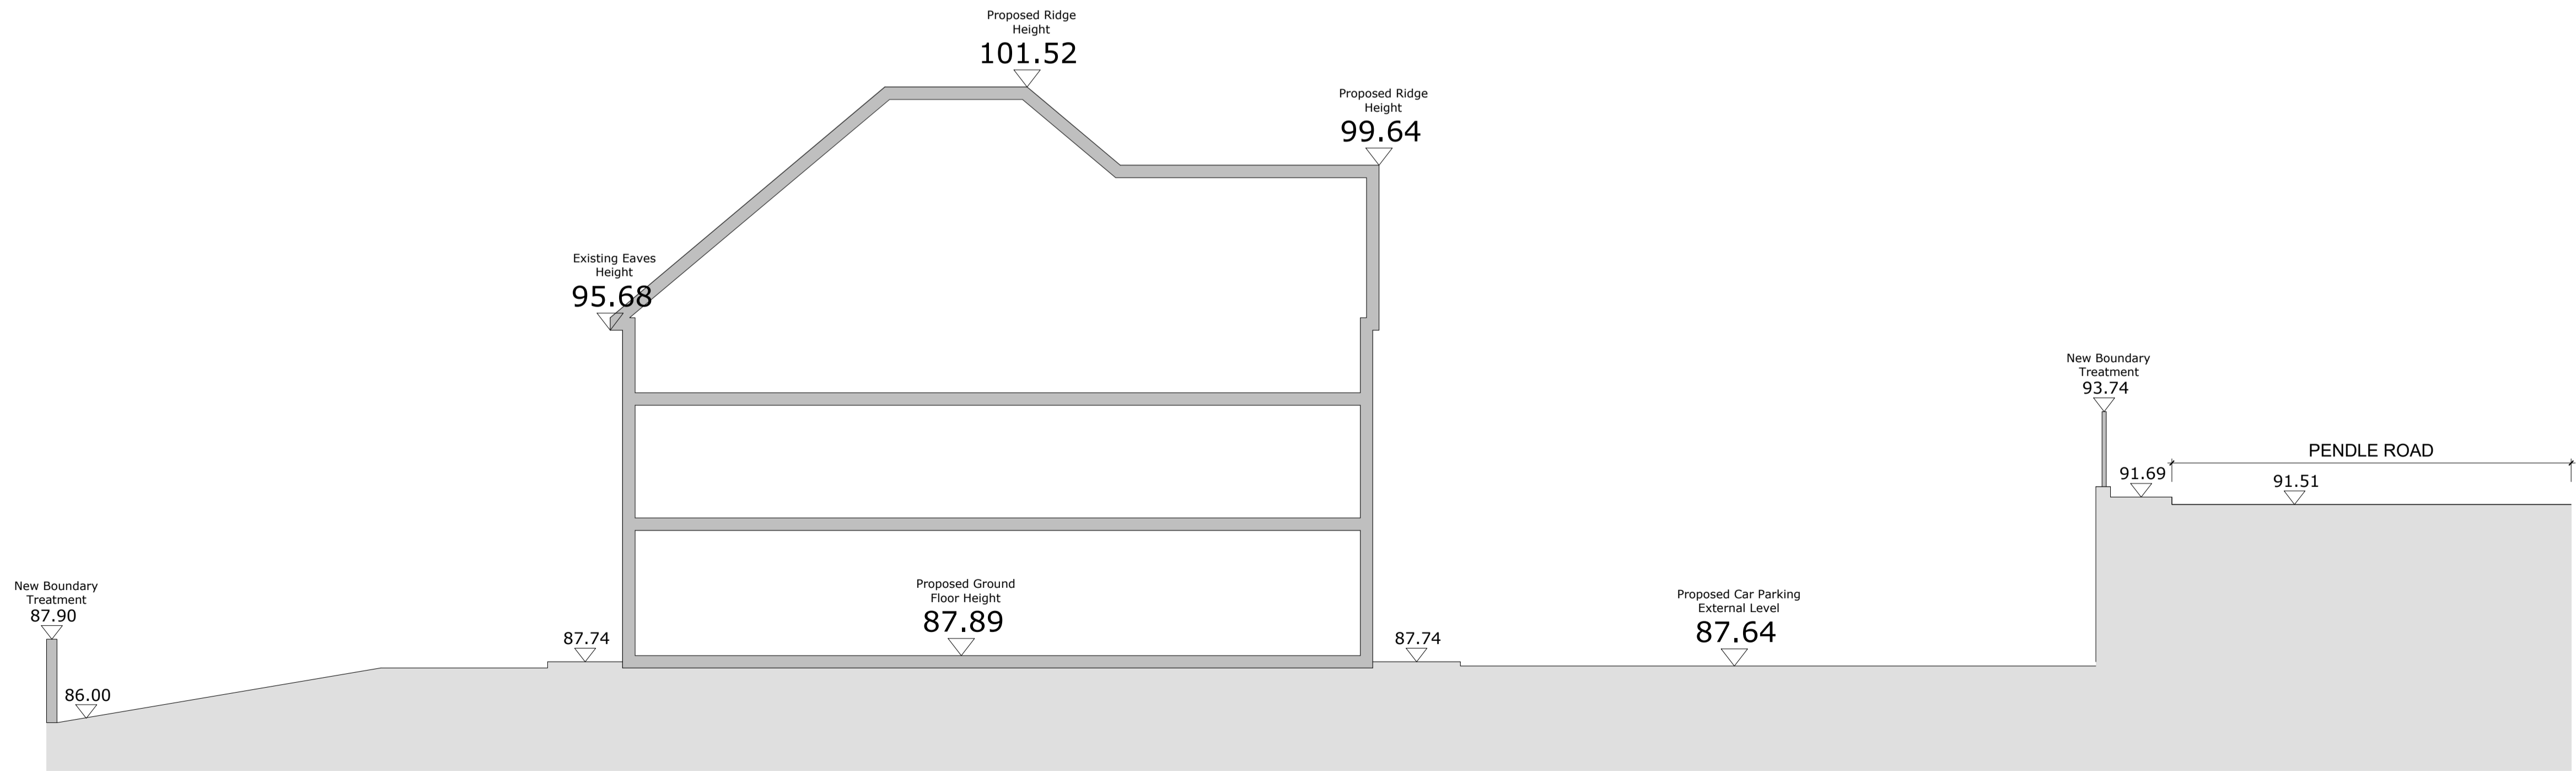

Proposed Site Section A-A

FOR ILLUSTRATIVE PURPOSES ONLY

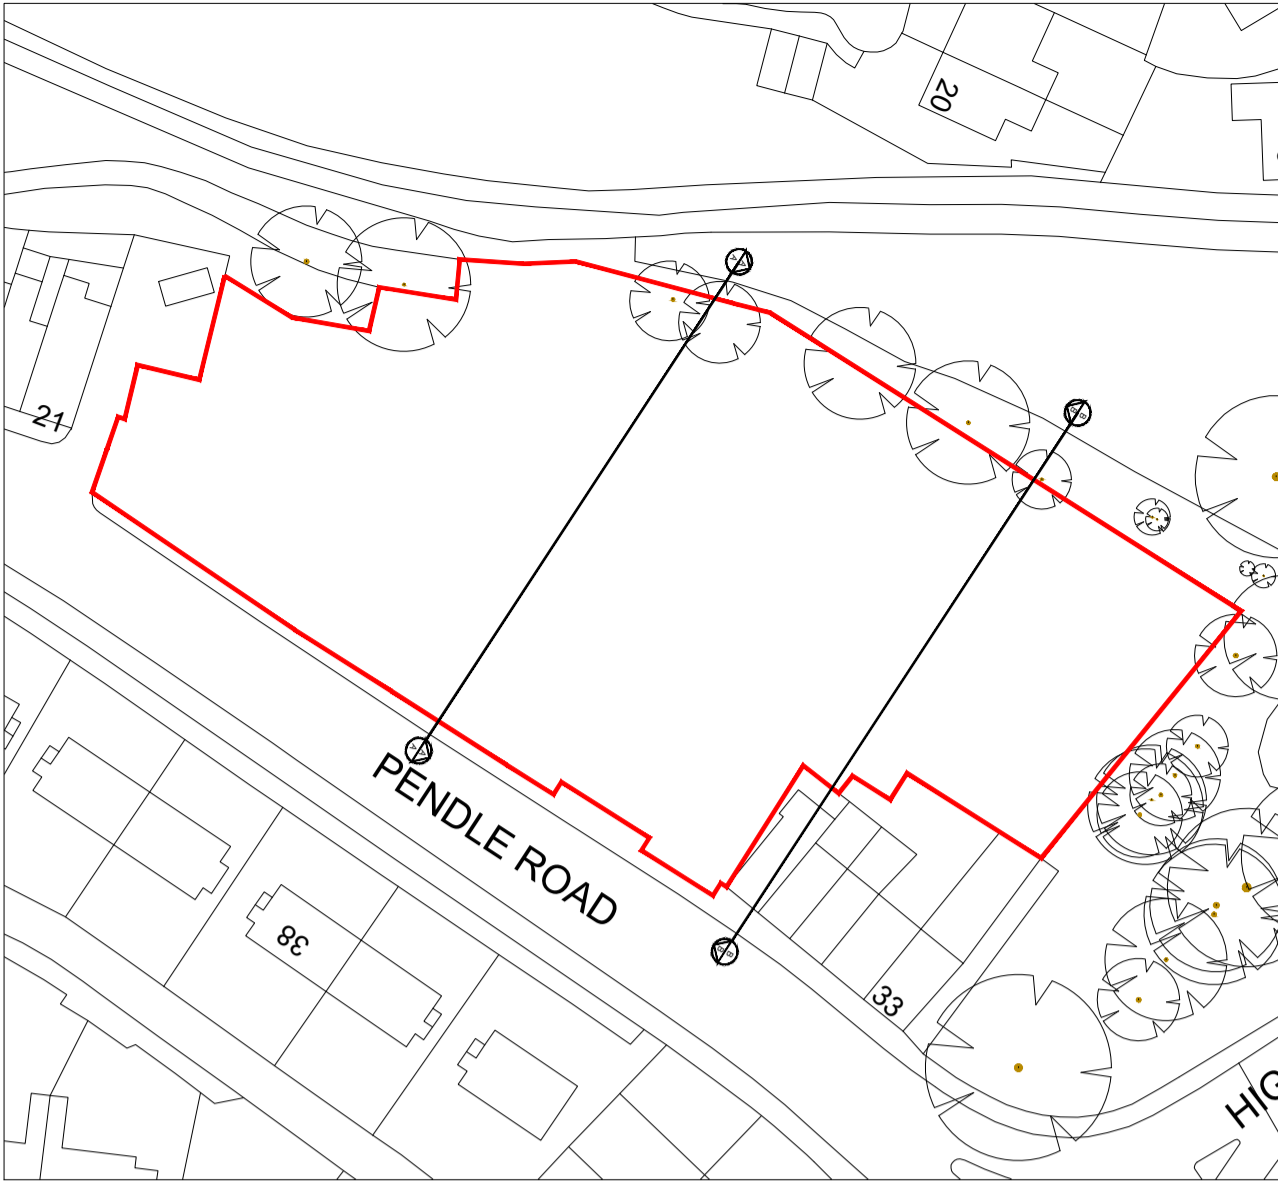

MÜLLER

-	23/06/22	Original Drawing	CM	JB
Rev	Date	Revision Description	Drawn By	Approved By

△◻△

ARCHITECTS

6 Pioneer Court, Darlington, DL1 4WD

t: 01325 464 111

e: studio@adgarchitects.co.uk

w: www.adgarchitects.co.uk

Client

Muller Property Group

Project Information

Proposed 70 Bed Care Home, Pendle Road, Clitheroe

Drawing Title

Existing and Proposed Site Section A-A

A1 Scale	1:100	A3 Scale	1:200		
Job Number	H.21.78	Drawing Number	(9-) 20	Revision	~
Drawing Issue					
PLANNING					

© Copyright 2018 ADG Architects Ltd.