


NOTES:

RED HATCHED AREA TO BE
DEMOLISHED

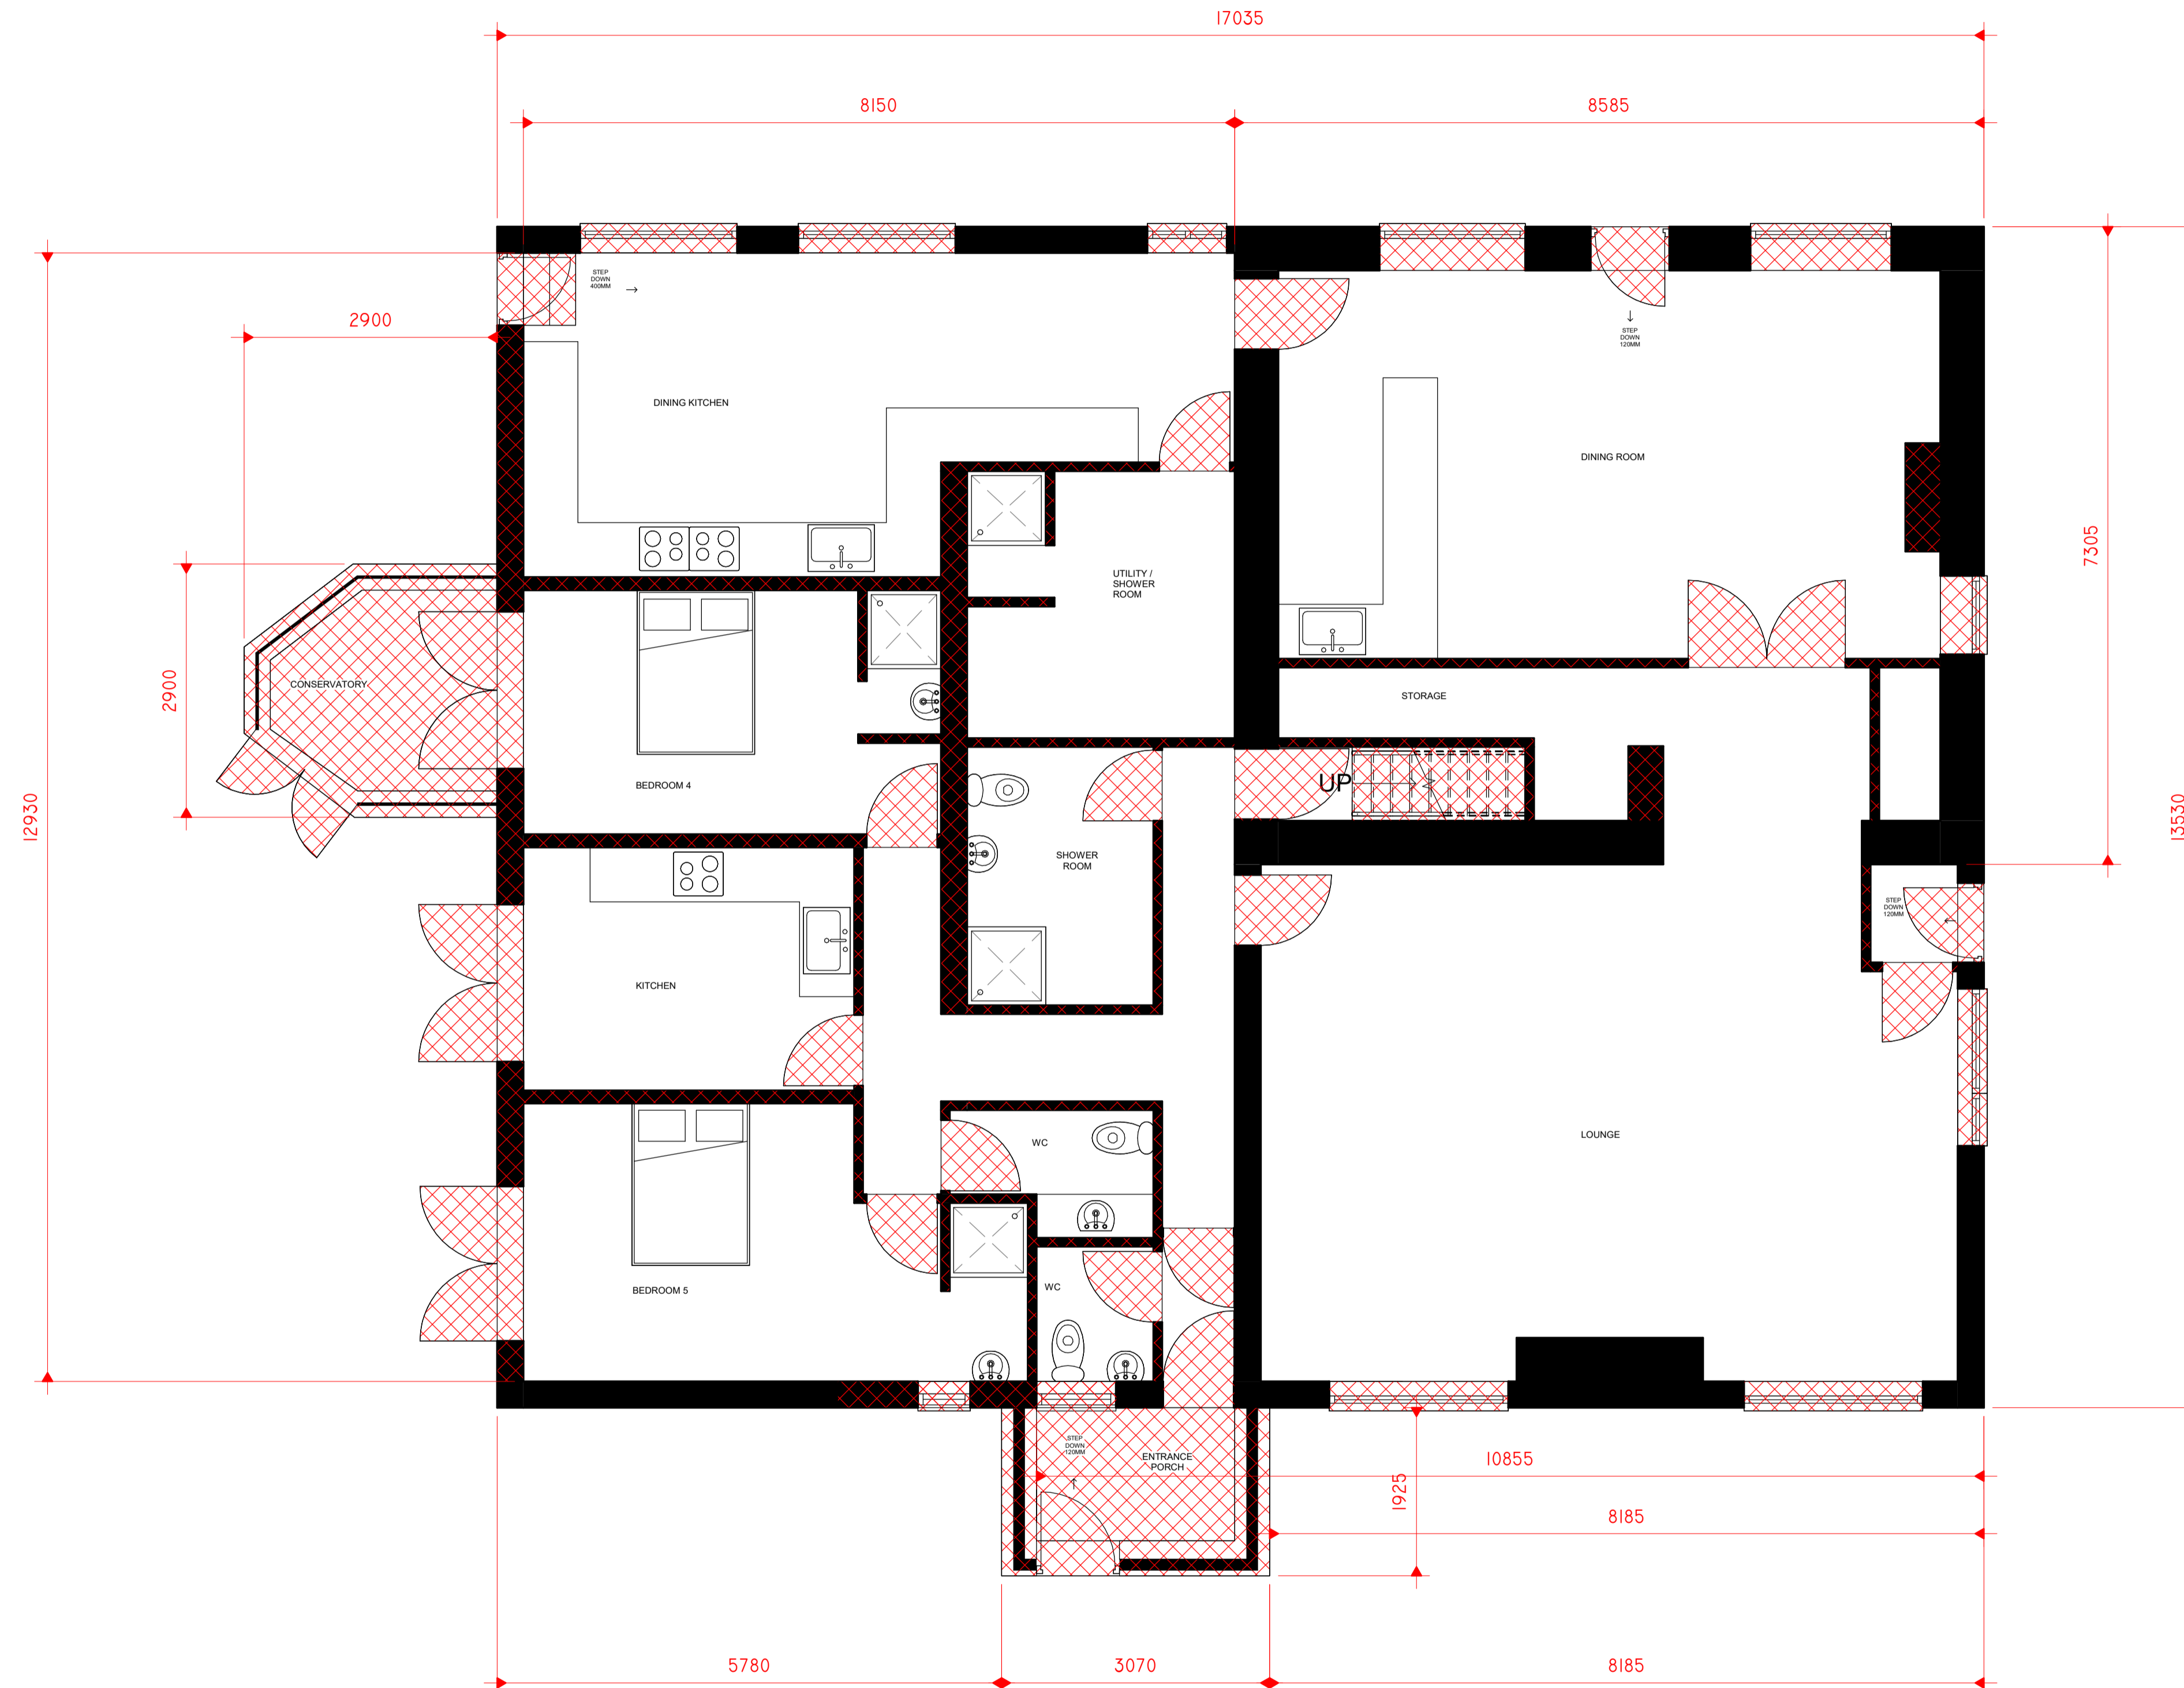

1 GROUND FLOOR DEMOLITION PLAN
1 : 50

No.	Description	Date

CLIENT:
FORTIS HOSPITALITY SOLUTIONS
(GLOBAL) LIMITED

PROJECT:
KEEPERS COTTAGE
PROPOSED BOUTIQUE HOTEL

SHEET:
**EXISTING GROUND
FLOOR DEMOLITION
PLAN**

Project number PHA/750

Date 20/07/2022

Drawn by DC

Checked by PH

A1.7

Scale 1 : 50

Sheet size A1