


NORTHCOTE ROAD

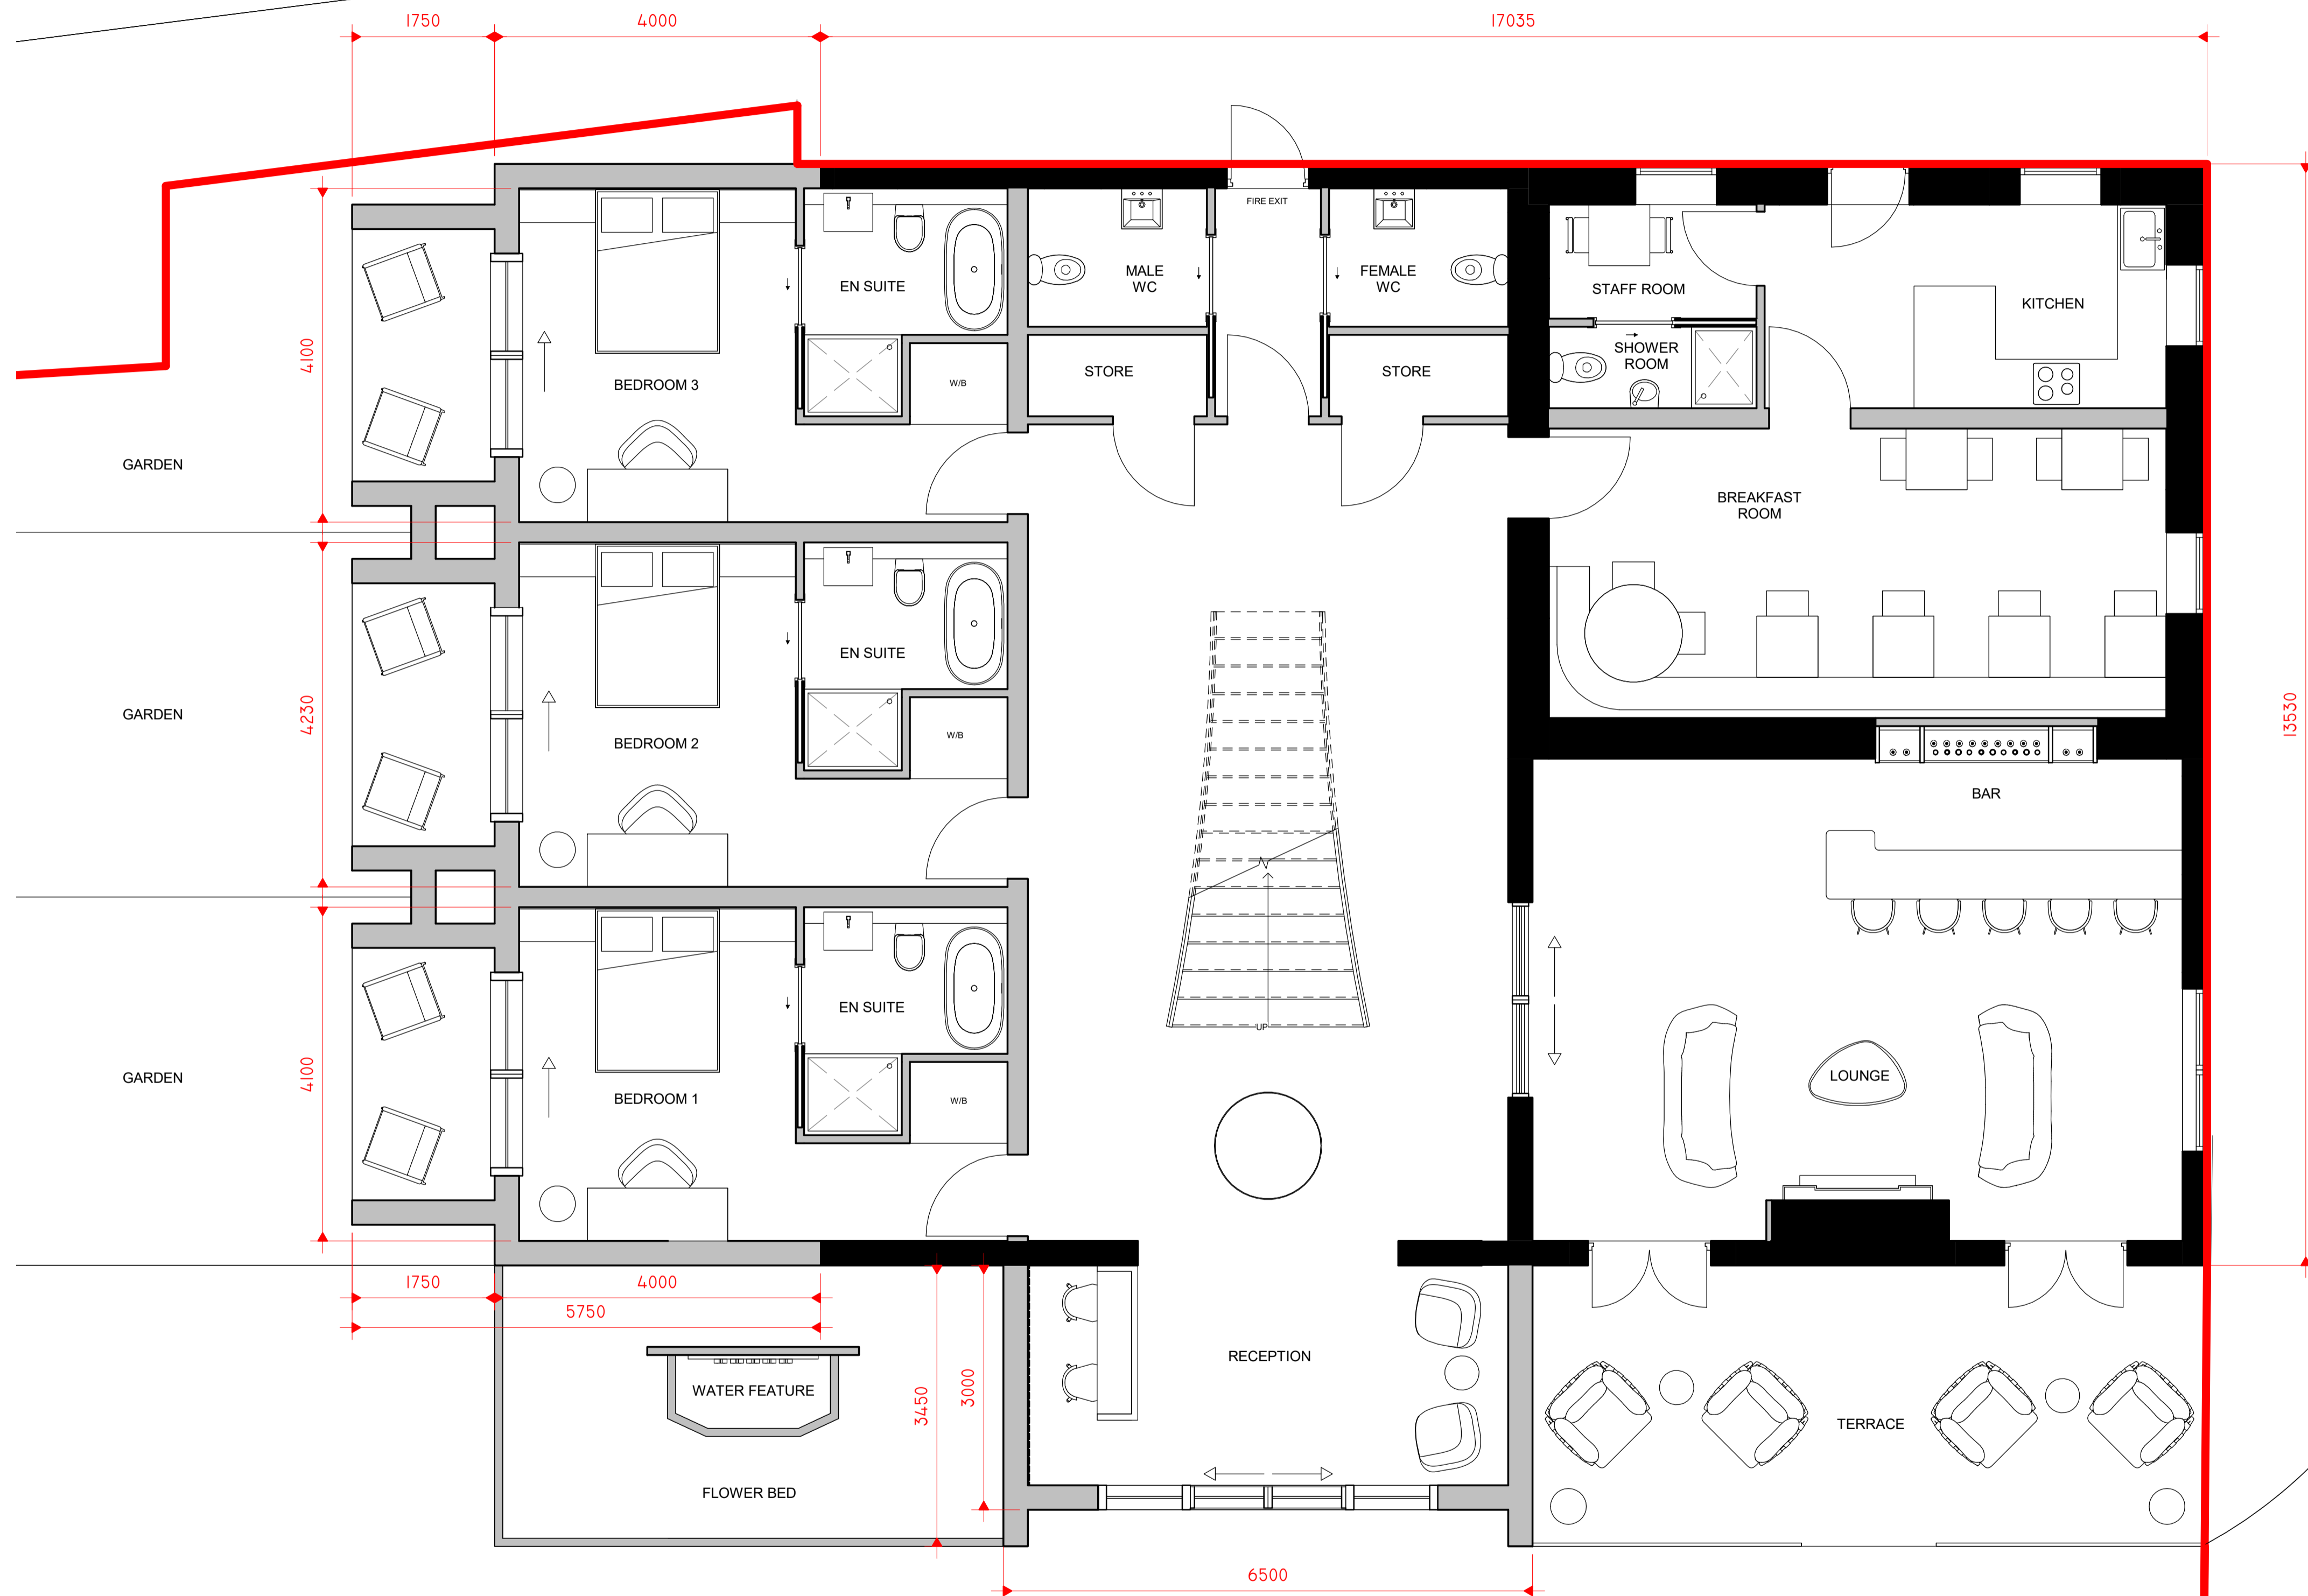

1 0 PROPOSED GROUND FLOOR
1 : 50

OLD LANGHO ROAD

Peter Hitchen
Architects

Marathon House
The Sidings Business Park
Whalley, BB7 9SE

01254 823 885

www.peterhitchenarchitects.co.uk

NOTES:

FOR PLANNING APPROVAL ONLY

No.	Description	Date

CLIENT:

FORTIS HOSPITALITY
SOLUTIONS (GLOBAL)
LIMITED

PROJECT:

KEEPERS COTTAGE
PROPOSED BOUTIQUE HOTEL

SHEET:

PROPOSED
GROUND FLOOR
PLAN

Project number

PHA/750

Date

24/06/2022

Drawn by

DC

Checked by

PH

A1.4

Scale

1 : 50

Sheet size

A1

EXISTING ACCESS

