




Existing Front Elevation (Highfield Road)

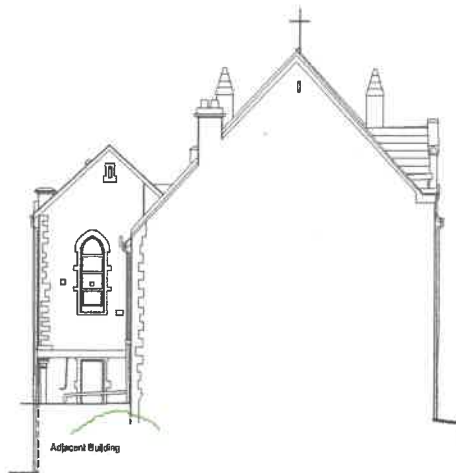

Existing Side Elevation (Lowergate)



Existing Rear Elevation

Existing windows on elevations
are a combination of timber
single glazed and UPVC.
All existing windows are white.



Existing Side Elevation View From The Carpark And Inside
The Boundary Wall Adjacent To no3 Highfield Road

GENERAL NOTES

ALL DIMENSIONS ARE IN MILLIMETRES UNLESS
WHERE EXPLICITLY SHOWN OTHERWISE.

CLIENT IS RESPONSIBLE FOR APPOINTING A CDM
CO-ORDINATOR PRIOR TO WORK COMMENCING
ON SITE.

PARTY WALL AGREEMENTS TO BE ARRANGED OR
PUT IN PLACE BY CLIENT

22/0655

PROJECT TITLE

PROPOSED RENEWAL OF TIMBER WINDOWS TO
UPVC ON VARIOUS ELEVATIONS AT:

93-97 LOWERGATE,
CLITHEROE,
BB7 1AG

PLANNING DRAWING FOR APPROVAL

CLIENT: THE MEDINA PARTNERSHIP

DRAWING TITLE:

EXISTING ELEVATIONS

REV A:

REV B:

REV C:

SCALE: 1:100 - on A1 sheet

DATE: 01 / 09 / 2022

DRAWN:

DESIGN:

PROJECT NO: 072 / WSA / 2022

DWG No.

01

REV

wsaprojects
WATSON & SAUNDERS & ASSOCIATES

DAISYFIELD BUSINESS CENTRE
SUITE 312
APPLEBY STREET
BLACKBURN
LANCASHIRE
BB1 3BL

TEL | 01254 693922