


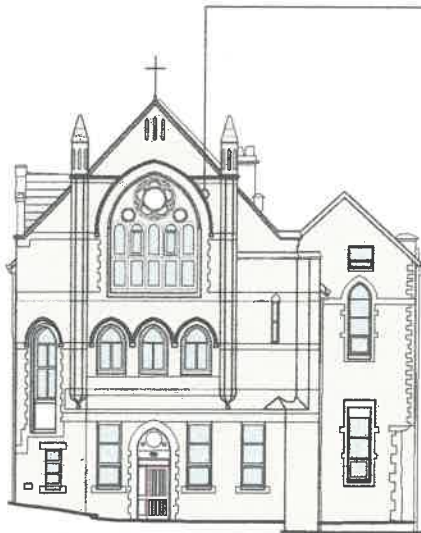

Proposed Front Elevation (Highfield Road)



Proposed Side Elevation (Lowergate)

Proposed new windows to be in slim profile UPVC finish no greater in profile than the current timber windows. Proposed new windows to receive matching opening and styles and finished in white.




Proposed Rear Elevation

Proposed new windows to be in slim profile UPVC finish no greater in profile than the current timber windows. Proposed new windows to receive matching opening and styles and finished in white.



Proposed Side Elevation View From The Carpark And Inside The Boundary Wall Adjacent To no3 Highfield Road

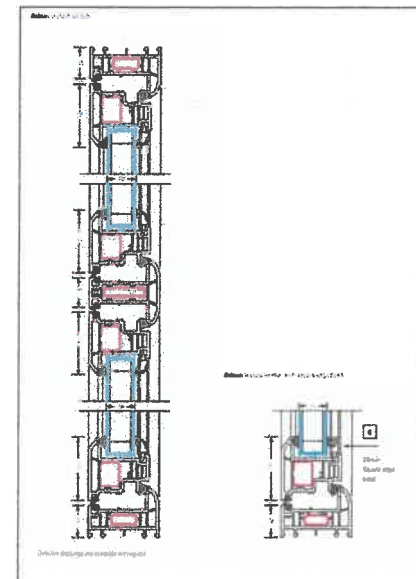

PROPOSED UPVC WINDOW DETAIL

GENERAL NOTES

ALL DIMENSIONS ARE IN MILLIMETRES UNLESS WHERE EXPLICITLY SHOWN OTHERWISE.
CLIENT IS RESPONSIBLE FOR APPOINTING A CDM CO-ORDINATOR PRIOR TO WORK COMMENCING ON SITE.
PARTY WALL AGREEMENTS TO BE ARRANGED OR PUT IN PLACE BY CLIENT

22/0655

PROJECT TITLE

PROPOSED RENEWAL OF TIMBER WINDOWS TO UPVC ON VARIOUS ELEVATIONS AT:
93-97 LOWERGATE,
CLITHEROE,
BB7 1AG

PLANNING DRAWING FOR APPROVAL

CLIENT: THE MEDINA PARTNERSHIP

DRAWING TITLE:

PROPOSED ELEVATIONS

REV A:

REV B:

REV C:

SCALE: 1:100 - on A1 sheet

DATE: 01 / 09 / 2022

DRAWN:

DESIGN:

PROJECT NO: 072 / WSA / 2022

DWG No.

02

REV

wsaprojects
WATSON & SAUNDERS & ASSOCIATES

DAISYFIELD BUSINESS CENTRE
SUITE 312
APPLEBY STREET
BLACKBURN
LANCASHIRE
BB1 3BL

TEL | 01254 693922