




- MATERIALS
- 1. INTERLOCKING CONCRETE TILES
  - 2. K REND RENDER
  - 3. UPVC WINDOWS/DOORS

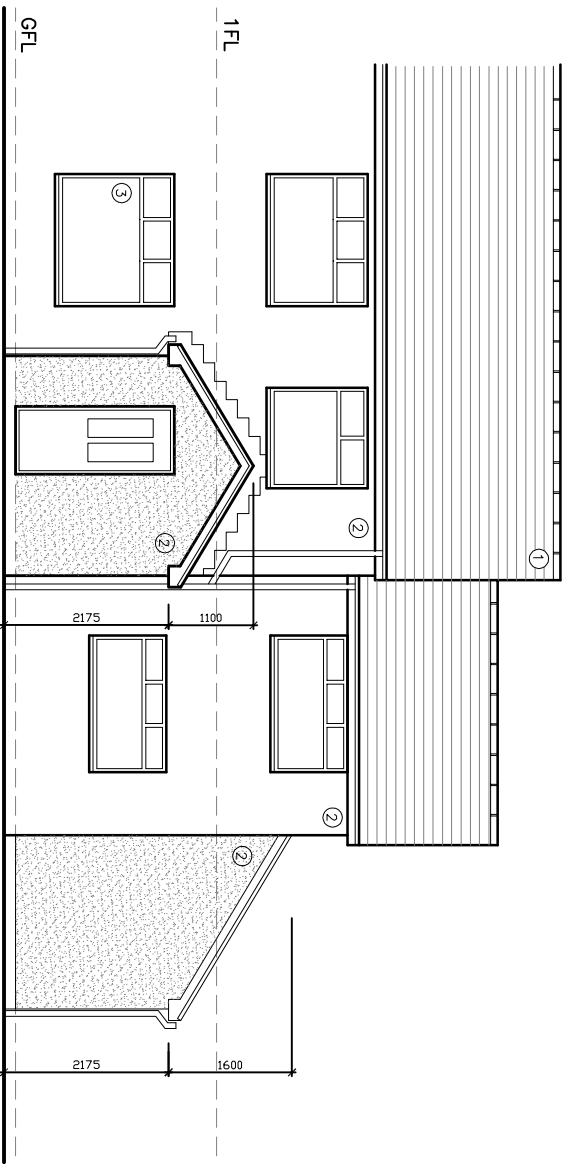


PROPOSED SOUTH WEST ELEVATION (1)

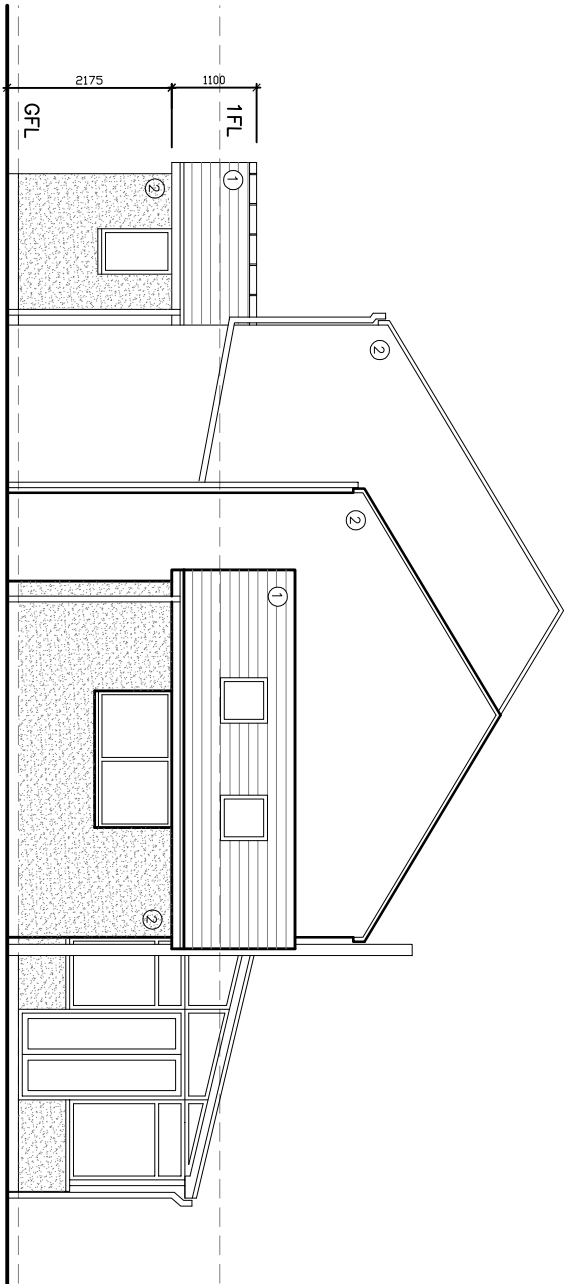

PROPOSED SOUTH EAST ELEVATION (2)

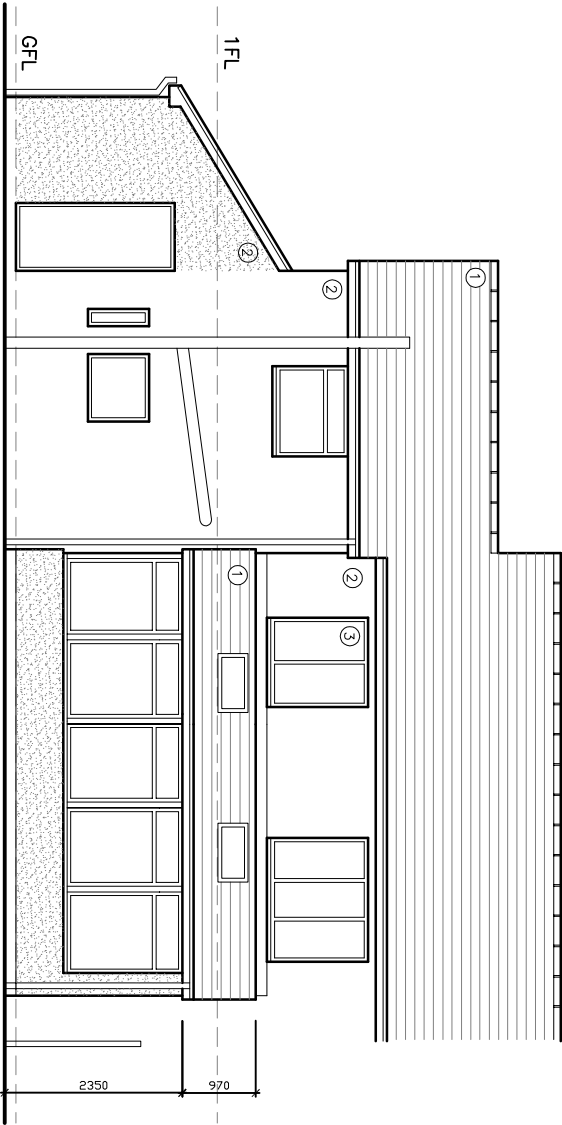

PROPOSED NORTH EAST ELEVATION (3)

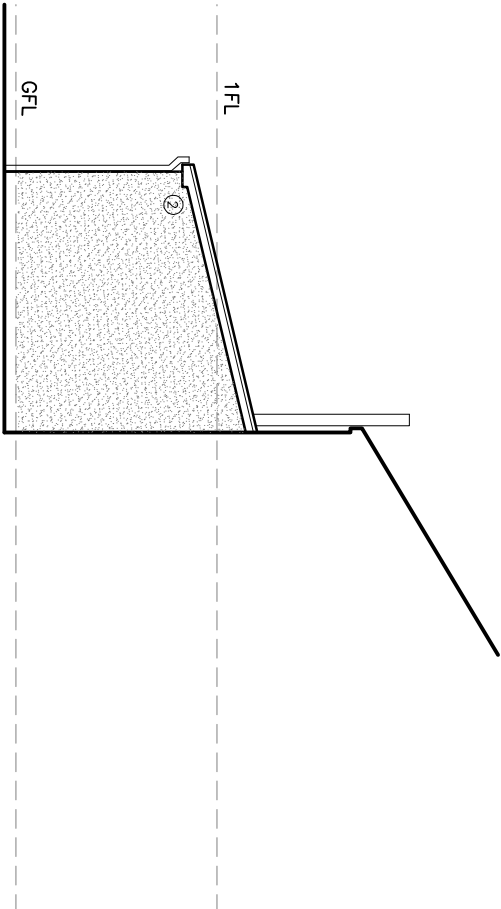

PROPOSED NORTH WEST ELEVATION (4)

©2020 QW+Q architects Ltd 2020 | This Drawing is to be used in conjunction with all other project associated drawings and documents. Do not extract from this drawing without the written permission of QW+Q architects. All rights reserved. No part of this drawing may be reproduced or transmitted in any form or by any means electronic or mechanical, including photocopying, recording, or by any information storage or retrieval system, without prior written permission from QW+Q architects. All rights reserved.

|   |  |                                      |  |                            |  |                         |  |                      |  |                          |  |               |  |
|---|--|--------------------------------------|--|----------------------------|--|-------------------------|--|----------------------|--|--------------------------|--|---------------|--|
| <div><div><div>QW+Q</div><div>architects</div></div><div><div>The Annex<br/>Lowerfold Farm<br/>Oswoldtwistle<br/>Lancs<br/>B854QA</div><div>Architects Registration Board</div></div></div> <div>Private Residential   Housing   Commercial   Conservation   Domestic</div> <div>Tel: 01254 483648<br/>Email: info@qw-architects.com   Web: www.qw-architects.com</div> |  | Client<br>SIAN_SMITH                 |  | Scale<br>1:100             |  | Sheet Size<br>A3        |  | Job Number<br>22-046 |  | Drawn By<br>AW           |  | Checked<br>AW |  |
| Project<br>8_QUEENSWAY<br>WADDINGTON   |  | Drawing Title<br>PROPOSED_ELEVATIONS |  | Drawing Status<br>PLANNING |  | Drawing Number<br>PL/07 |  | Revision<br>-        |  | Final Issue<br>JULY_2022 |  |               |  |