




DATUM 90.000m

North Elevation



DATUM 90.000m

West Elevation

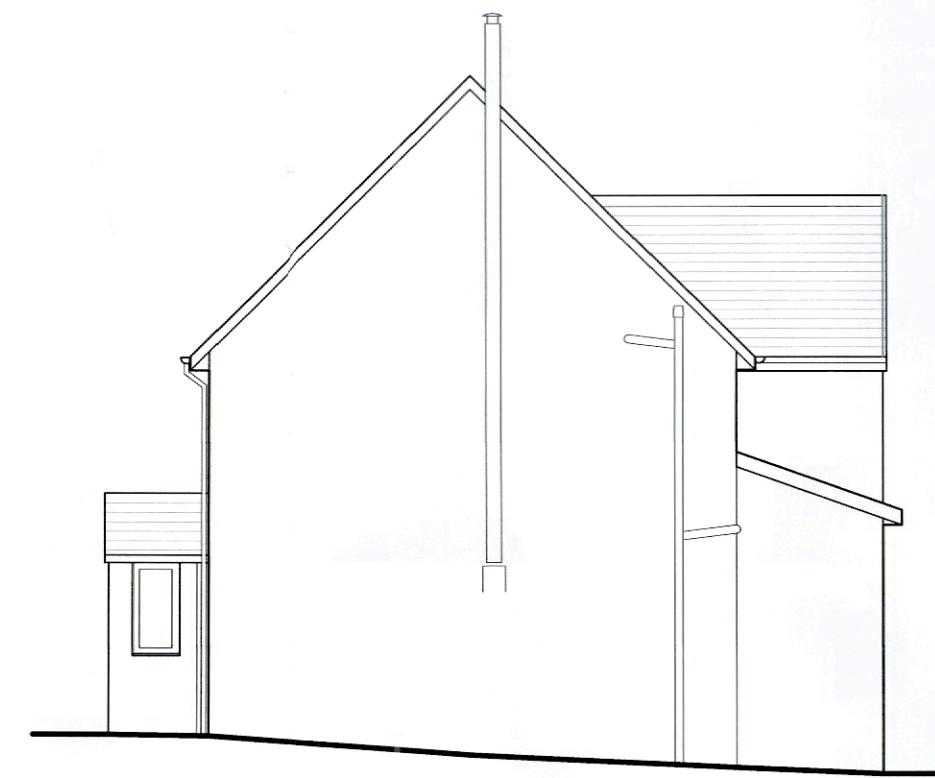


DATUM 90.000m

East Elevation




DATUM 90.000m


South Elevation

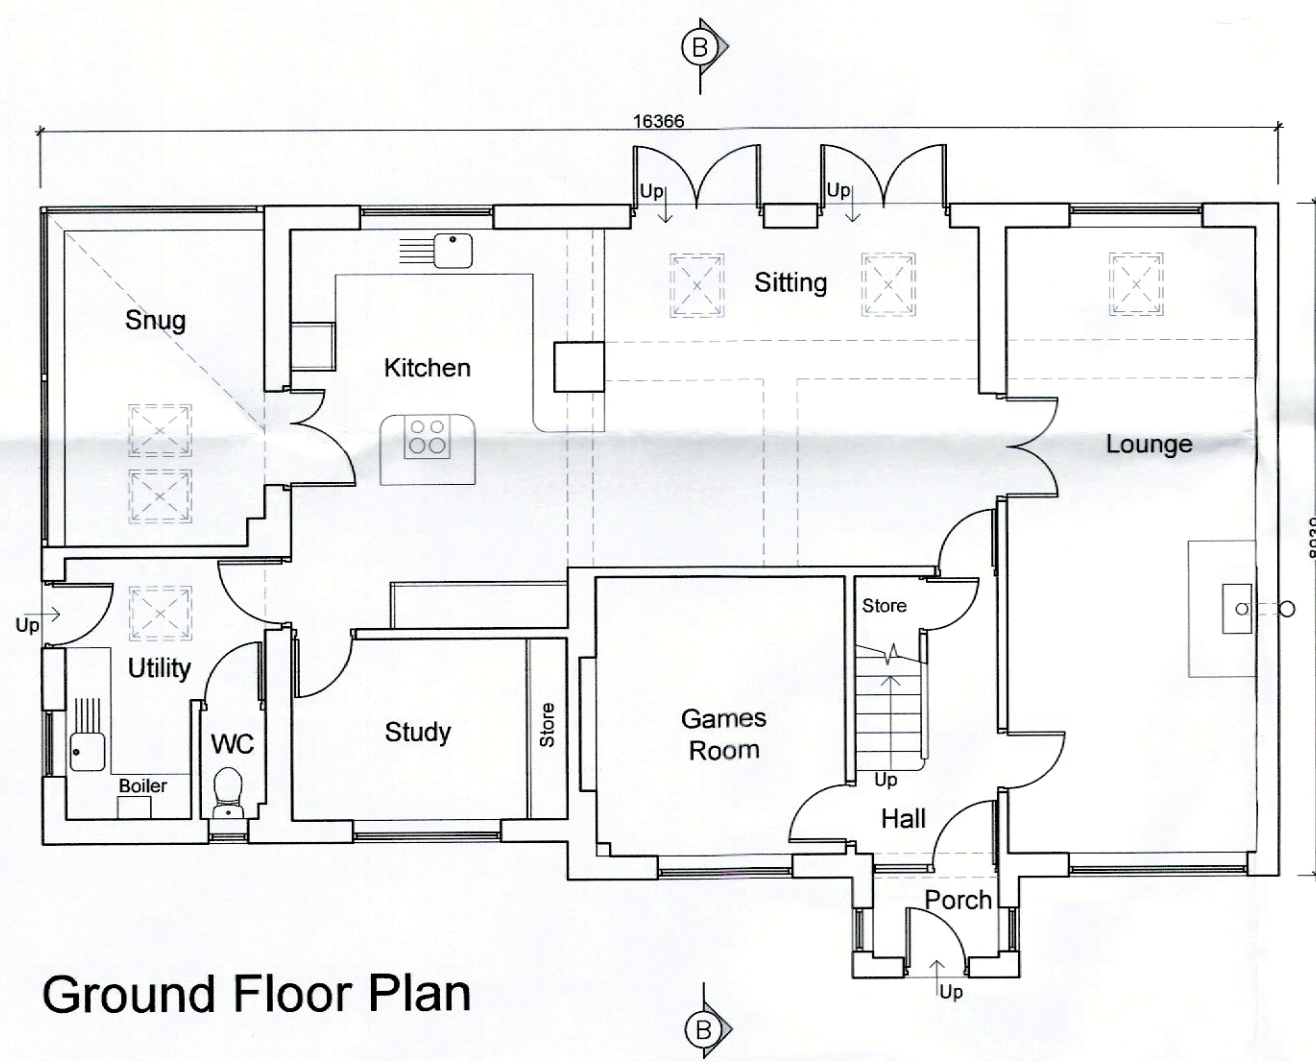


Ground Floor Plan

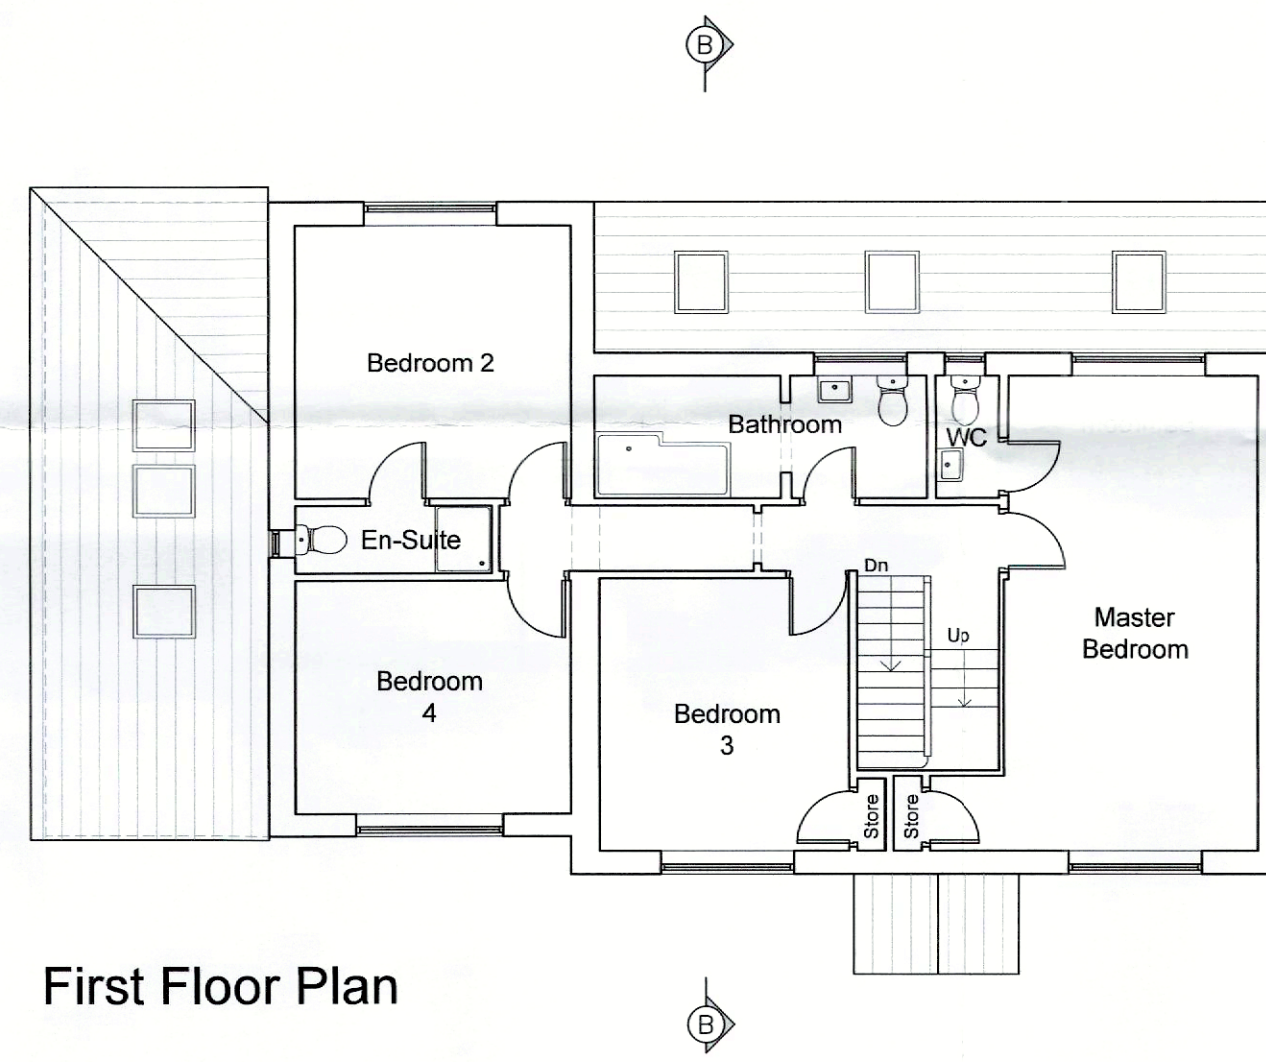

First Floor Plan

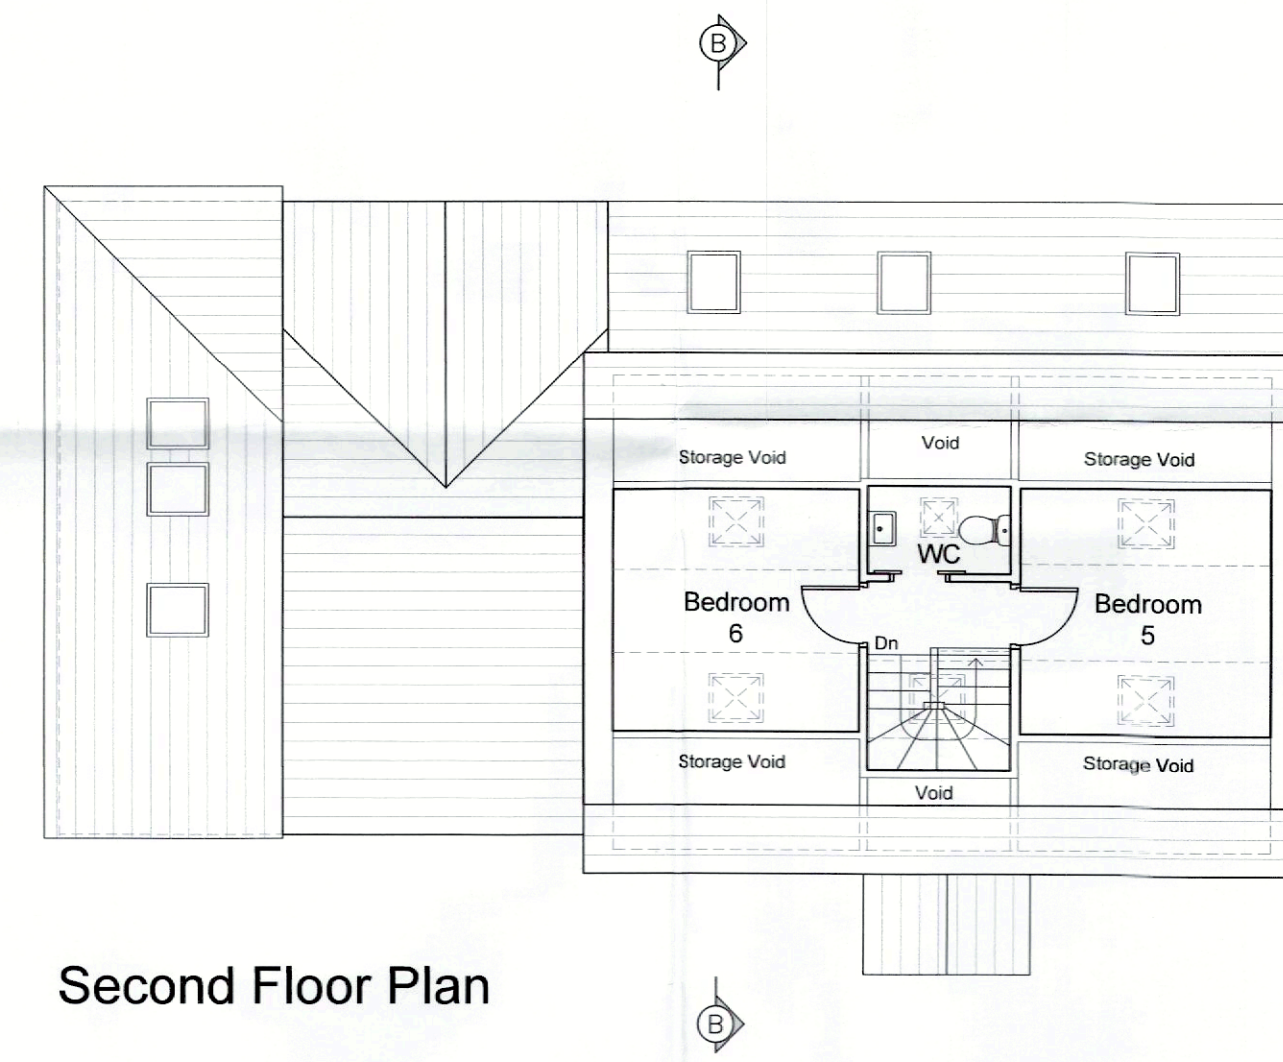

Second Floor Plan

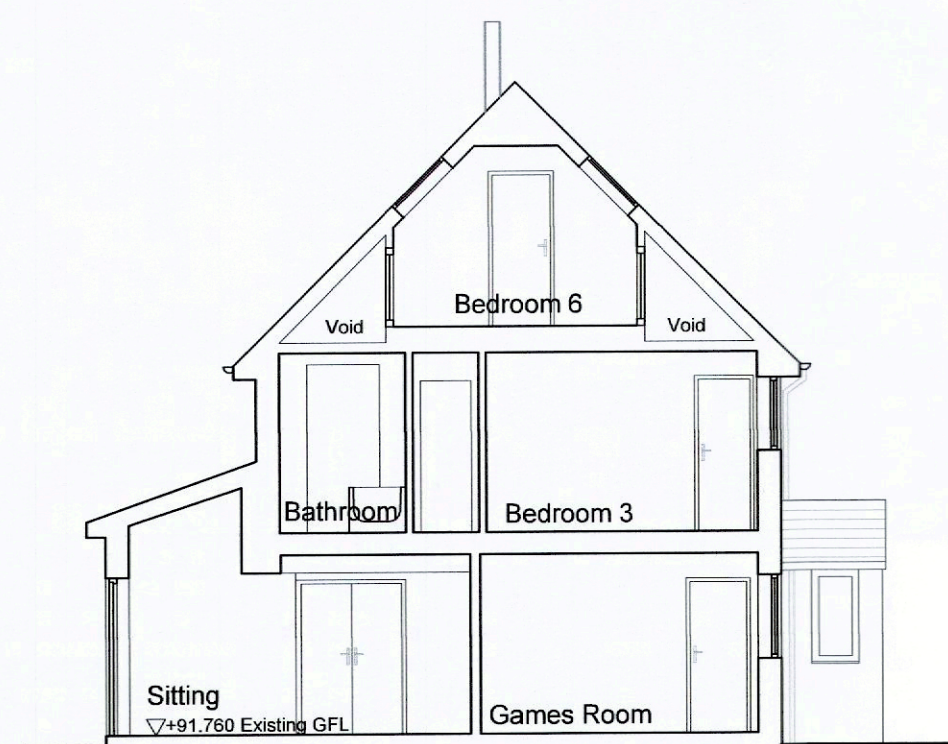

DATUM 90.000m

Section B-B

Client  
Mr and Mrs Waring

Job title  
Proposed extension and alterations to:  
5 Dewhurst Road,  
Langho  
Blackburn  
BB6 8AF

Drawing title  
Existing Floor Plans, Elevations  
and Section B-B

Scale  
1:100 @ A1

Date  
June 2022

Drawn  
NE

**spa**  
ARCHITECTS  
SUNDERLAND PEACOCK & ASSOCIATES LTD.  
HAZELMER, PIMLICO ROAD, CLITHEROE  
LANCASHIRE, BB7 2AG  
T 01200 423178 F 01200 427328  
E info@sunderlandpeacock.com  
www.sunderlandpeacock.com

5836 -01-03