


# Peter Hitchen Architects

Marathon House  
The Sidings Business Park  
Whalley, BB7 9SE

01254 823 885

[www.peterhitchenarchitects.co.uk](http://www.peterhitchenarchitects.co.uk)

## NOTES:

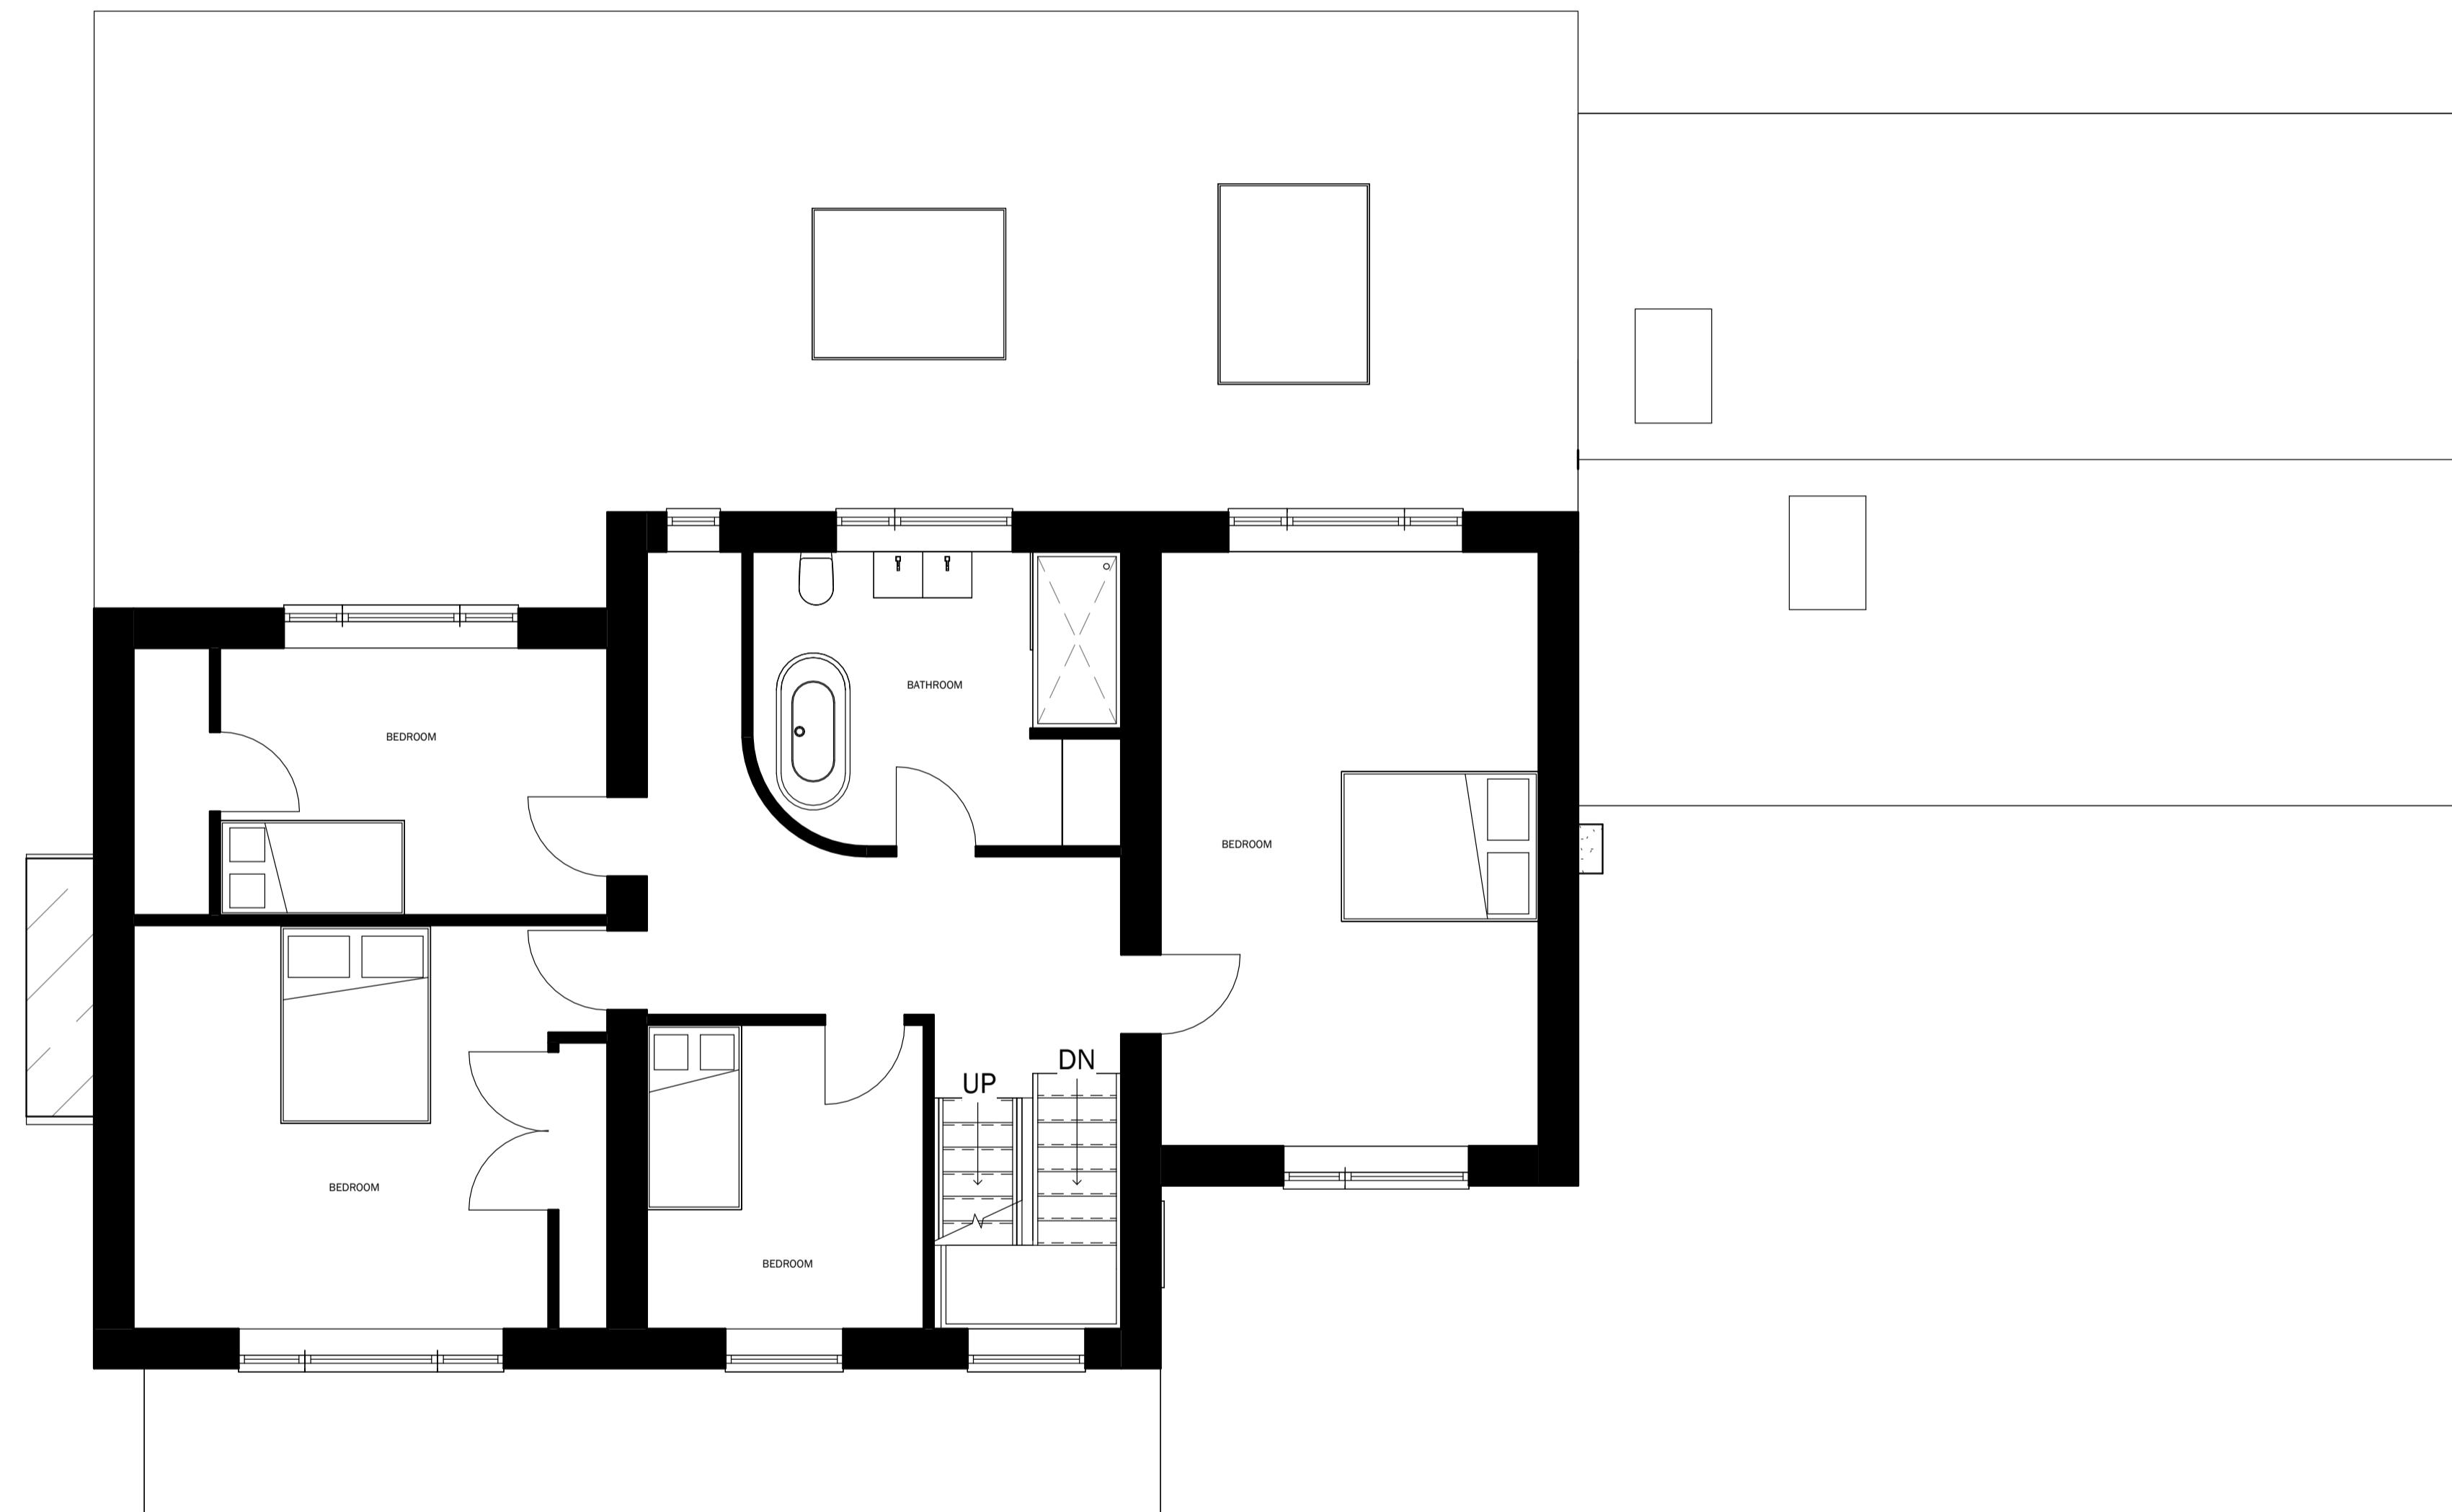

&lt;div[](https://imgur.com/1PROPOSEDFIRSTFLOOR.png)

<div[](https://i.imgur.com/3Q1GKJL.jpg)