


Peter Hitchen Architects

Marathon House
The Sidings Business Park
Whalley, BB7 9SE

01254 823 885

www.peterhitchenarchitects.co.uk

NOTES:

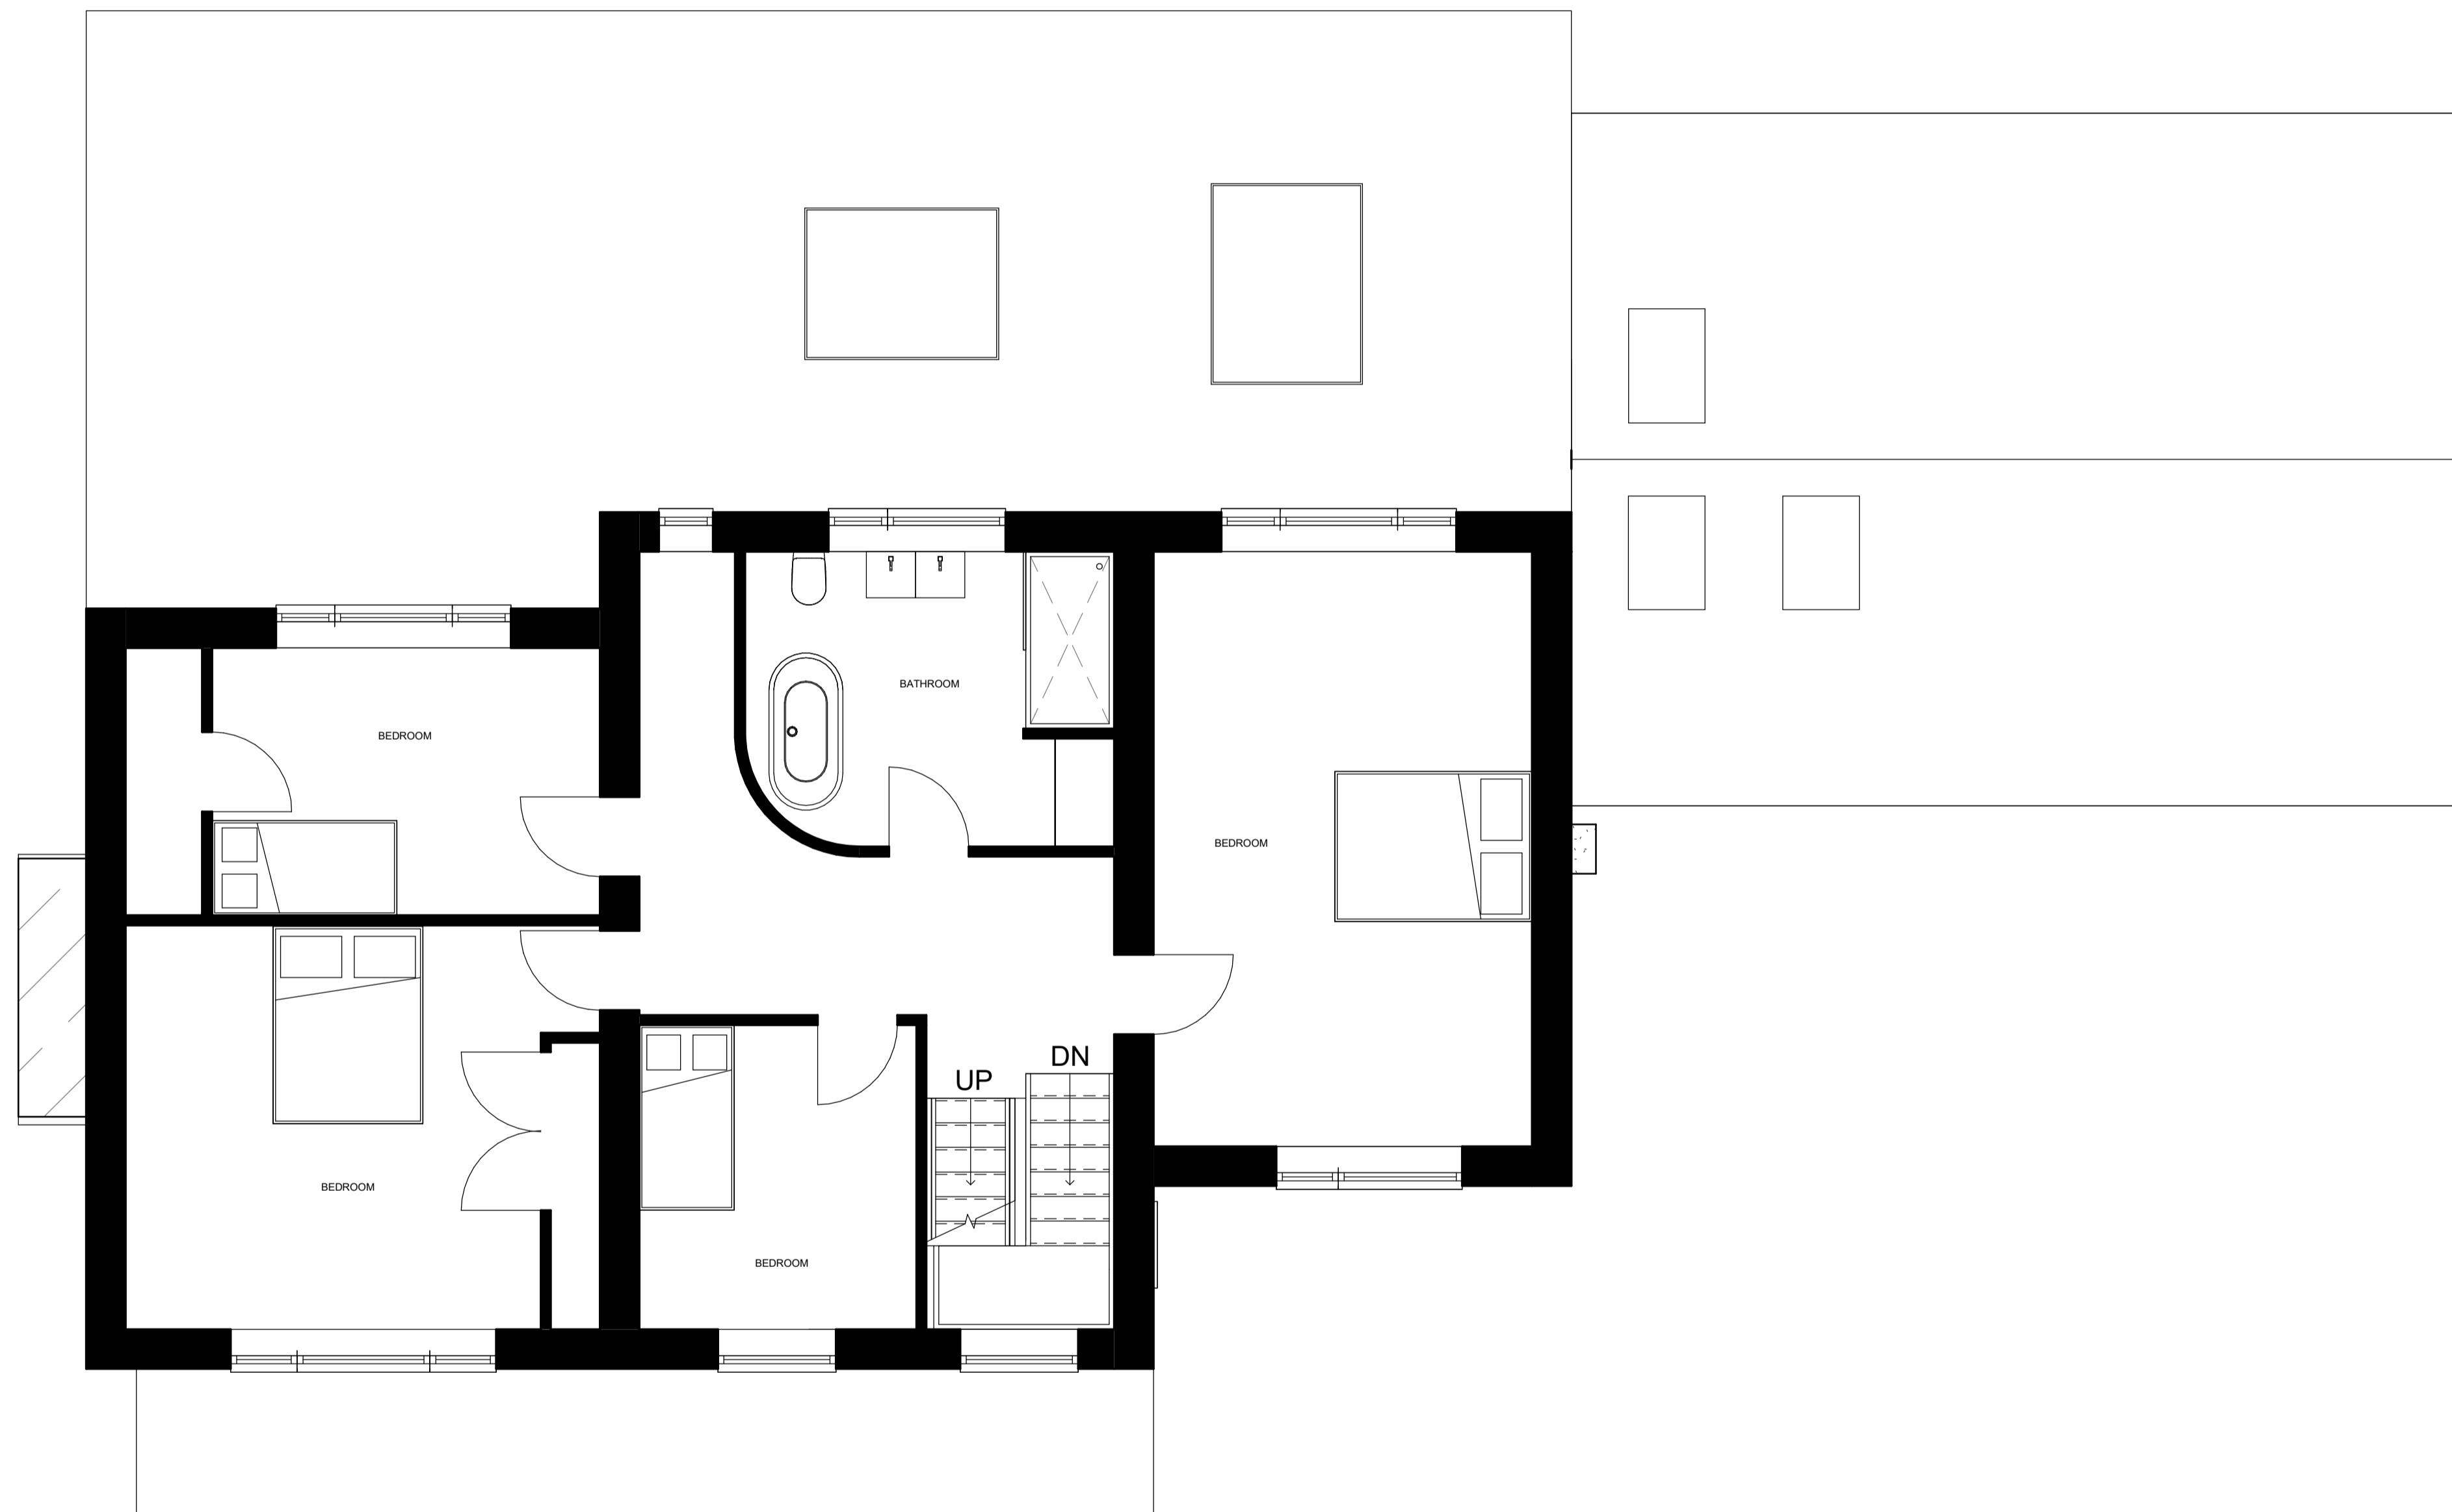

1 PROPOSED FIRST FLOOR
1 : 50

Project number PHA/659

Date 19/07/2022

Drawn by DC

Checked by **DLI**

5 4 1

A 1.5

Scale 1 : 50

Sheet size A1

A1.5