


NOTES:

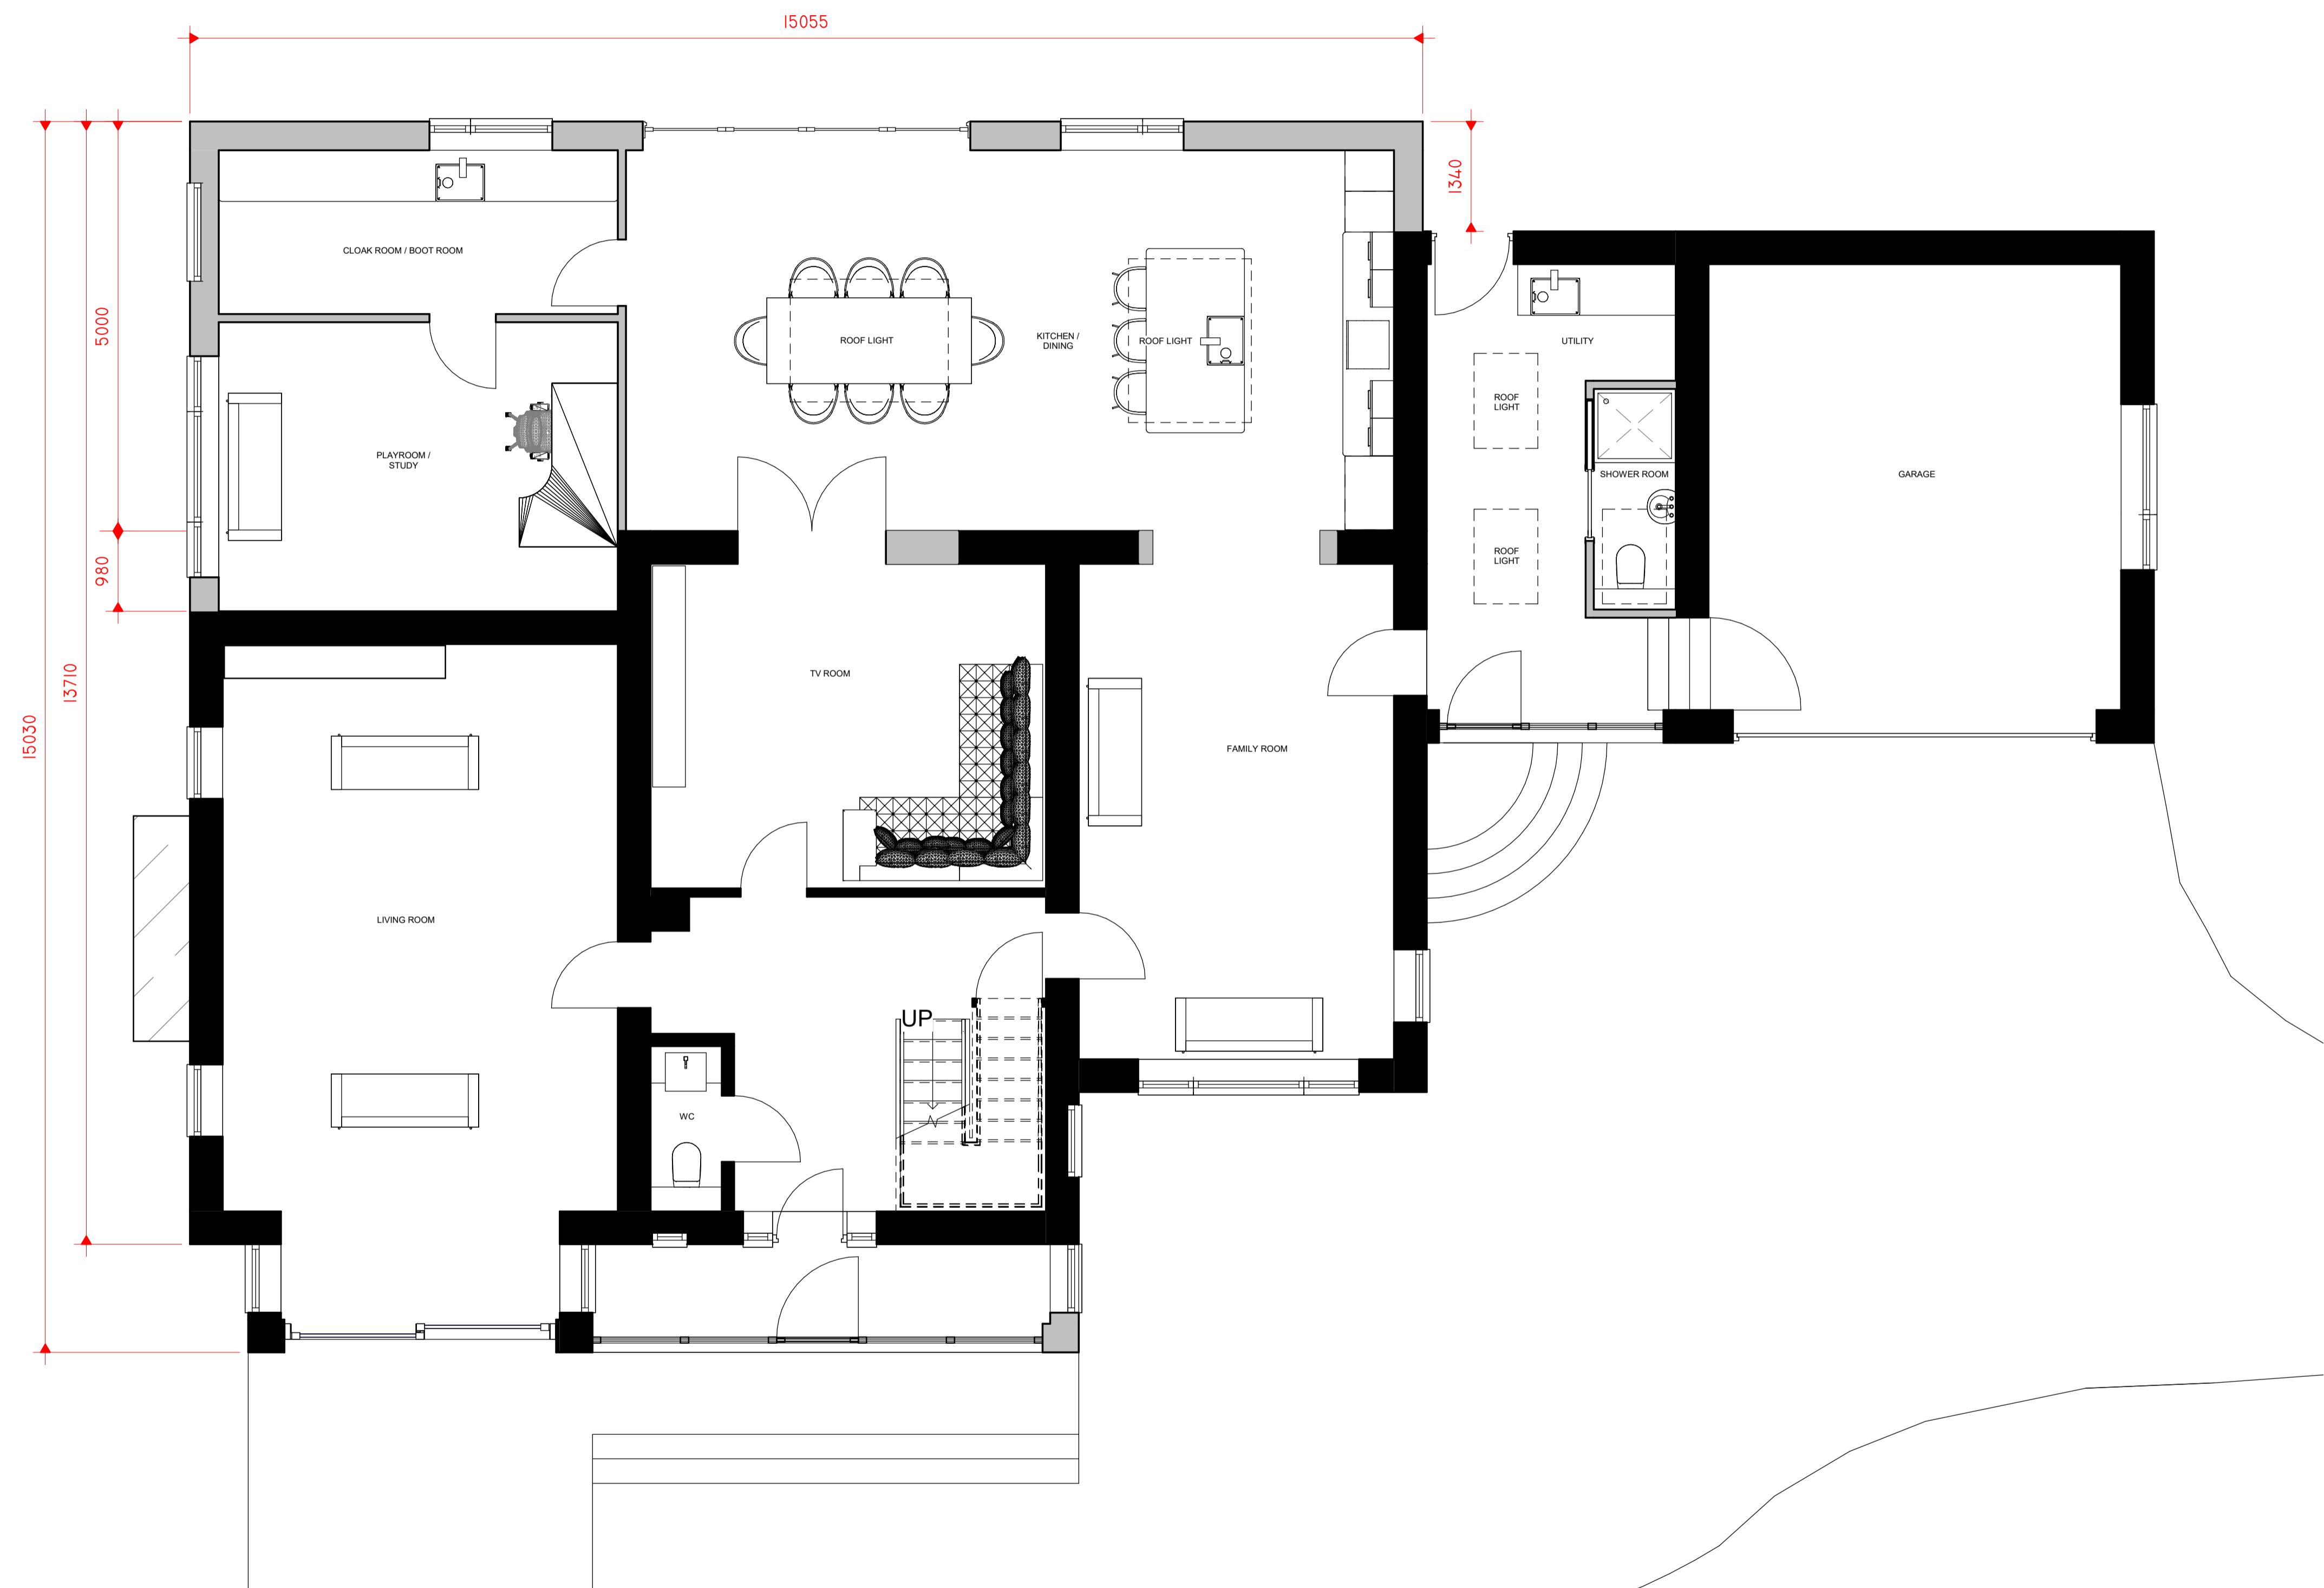

0 PROPOSED GROUND FLOOR
1 : 50

No. Description Date

CLIENT:
MR & MRS HENSHAW

PROJECT:
WHINSFIELD, WHINS LANE,
SIMONSTONE

SHEET:
PROPOSED GROUND FLOOR
PLAN

Project number PHA/659

Date 19/07/2022

Drawn by DC

Checked by PH

Scale 1 : 50

Sheet size A1

A1.4