

KEY

① Existing fire exit

② Existing staff parking signs

③ Existing wall mounted condenser unit

④ Existing AC condensers with caged unit and locked

STATUTORY STATUS	
LISTED	YES - GRADE II
CONSERVATION	YES

NOTE

This drawing has been prepared from historical information that cannot be guaranteed accurate. Responsibility is not accepted for errors made by others in scaling from this drawing. All construction information should be taken from figured dimensions only. All dimensions should be checked on site prior to the manufacture of any components.

HATCHING

New Partition wall


Existing Partition wall

New Partition wall

Structural wall

New Partition wall

Area not in scope

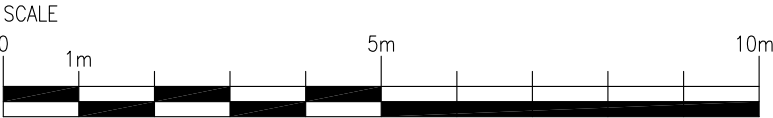

PLANNING

29/07/2022	A	HU	JW	ISV AMENDMENTS
------------	---	----	----	----------------

DATE :	REV	DRAWN	CHECKED	NOTES
--------	-----	-------	---------	-------



ISG
Boleyn House,
St Augustines
Business Park,
Whitstable,
Kent CT5 2QJ

Project

CLITHEROE

41 CASTLE STREET
CLITHEROE, LANCASHIRE
BB7 2BT
PIM No.

Drawing Title

REAR ELEVATION
AS EXISTING
CLOSURE 2022

Branch	Sort Code	Branch ID	Supplier Project No
			BY108095
Scale	1:100@A3	Drawn	JW
Checked	PC	Date	12/07/2022
Drg.No	BY108095_223		Revision
			A

Architectural Practice: ISG Design Hub